1. August 8, 2022 - Agenda And Correspondence

Documents:

AUGUST 8, 2022 - COUNCIL AGENDA.PDF AUGUST 8, 2022 - COUNCIL CORRESPONDENCE.PDF 12.1.16 - AVICC LEGISLATIVE REFORM INITIATIVE WORKSHOP.PDF

1.I. August 8, 2022 - Late Item 10.1 - ZON-1247

Documents:

AUGUST 8, 2022 - LATE ITEM 10.1 - J. AND J. CROOK - ZON-1247.PDF

1.I.i. Late Items 22.1 - DP-444

Documents:

AUGUST 8, 2022 - LATE ITEM 22.1 - A. BRYDON - DP-444.PDF AUGUST 8, 2022 - LATE ITEM 22.1 - A. SOUKUP - DP-444.PDF AUGUST 8, 2022 - LATE ITEM 22.1 - D. BRYDON - DP-444.PDF AUGUST 8, 2022 - LATE ITEM 22.1 - G. GOWRILUK -DP-444.PDF



AGENDA

City of Salmon Arm Regular Council Meeting

Monday, August 8, 2022 1:30 p.m.

[Public Session Begins at 2:30 p.m.] Council Chambers of City Hall 500 – 2 Avenue NE Salmon Arm, BC


Page #	Item	#	Description
	1.		CALL TO ORDER
1-2	2.		IN-CAMERA SESSION
	3.		ACKNOWLEDGEMENT OF TRADITIONAL TERRITORY We acknowledge that we are gathering here on the traditional territory of the Secwepemc people, with whom we share these lands and where we live and work together.
	4.		ADOPTION OF AGENDA
	5.		DISCLOSURE OF INTEREST
3 - 14	6.	1.	CONFIRMATION OF MINUTES Regular Council Meeting Minutes of July 25, 2022
15 – 20 21 – 24	7.	 2. 	COMMITTEE REPORTS Development and Planning Services Committee Meeting Minutes of August 2, 2022 Active Transportation Task Force Meeting Minutes of August 2, 2022
25 - 32	8.	1.	COLUMBIA SHUSWAP REGIONAL DISTRICT UPDATE Board in Brief – July 2022

	9.		STAFF REPORTS
33 - 34		1.	Director of Corporate Services - Staff Appointments
35 – 36		2.	Director of Corporate Services – 2022 Council Meeting Cancellation
37 - 38		3.	Director of Engineering & Public Works - 2022/2023 BC Active
			Transportation Infrastructure Grant
39 – 42		4.	Director of Engineering & Public Works - Award of RFP for
			Engineering Services for Source Protection Plan
43 - 54		5.	Director of Development Services - Bill 26 Amendments and
			Additional Options to Streamline Processes
	40		INTEROPLICATION OF DATA MAIS
55 – 78	10.	1	INTRODUCTION OF BYLAWS
33 - 76		1,	City of Salmon Arm Zoning Amendment Bylaw No. 4544 [ZON-1247;
			1197665 BC Ltd./Matejka Property Management and Developments Inc.; 2710 30 Avenue NE; R-1 to R-8] – First and Second Readings
79 – 86		2.	City of Salmon Arm Short Term Capital Borrowing Bylaw No. 4549 –
75 00		۵.	First, Second and Third Readings
			2
	11.		RECONSIDERATION OF BYLAWS
87 – 104		1.	City of Salmon Arm Official Community Plan Amendment Bylaw
			No. 4530 [OCP4000-50; Wonderland Investments Inc.; 50 30 Street NE;
405 400		_	MR to HR] - Second Reading
105 – 108		2.	City of Salmon Arm Zoning Amendment Bylaw No. 4531 [ZON-1242;
			Wonderland Investments Inc.; 50 30 Street NE; R-4 to R-5] – Second
109 – 132		3.	Reading (See item 11.1 for Staff Report)
109 - 132		Э.	City of Salmon Arm Official Community Plan Amendment Bylaw No. 4539 [OCP4000-51; Kolenosky, M./Franklin Engineering Ltd.;
			2371 14 Street SW; LR to MR] – Second Reading
133 - 136		4.	City of Salmon Arm Zoning Amendment Bylaw No. 4540 [ZON-1246
"			Kolenosky, M./Franklin Engineering Ltd.; 2371 14 Street SW; R-1 to
			R-4] - Second Reading (See Item 11.3 for Staff Report)
	12.		CORRESPONDENCE
137 - 138		1.	Informational Correspondence
	13.		NEW BUSINESS
			THE TO DOUBLE DO
	14.		PRESENTATIONS
	15.		COUNCIL STATEMENTS
	16.		SALMON ARM SECONDARY YOUTH COUNCIL
	17.		NOTICE OF MOTION

	18.		UNFINISHED BUSINESS AND DEFERRED/TABLED ITEMS
139 - 140	19.	1.	OTHER BUSINESS Statement Relating to Bus Bench Advertising Contract
	20.		QUESTION AND ANSWER PERIOD

7:00 p.m.

Page #	Item #	Description
	21.	DISCLOSURE OF INTEREST
	22.	HEARINGS
141 – 184	1.	Development Permit Application No. DP-444 [BDGA Development Company Inc.; 4400 and 4600 Canoe Beach Drive NE; Form and Character]
185 – 208	2.	Development Variance Permit Application No. VP-556 [1348074 BC Ltd./Meise, R. & E./Franklin Engineering Ltd.; 2790 20 Avenue NE; Servicing requirements]
209 - 222	3.	Development Variance Permit Application No. VP-550 [NTL Developments Ltd./Franklin Engineering Ltd.; 1681 10 Street SE; Servicing requirements]
	23.	STATUTORY PUBLIC HEARINGS
	24.	RECONSIDERATION OF BYLAWS
	25.	QUESTION AND ANSWER PERIOD
223 - 224	26.	ADJOURNMENT

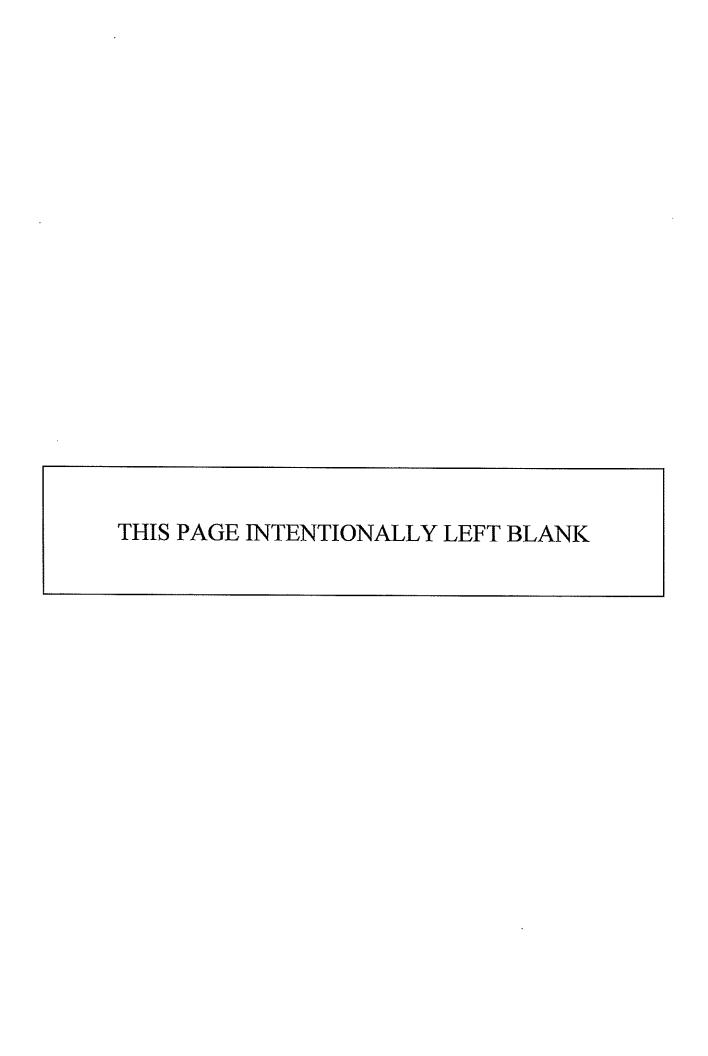

Item 2.

CITY OF SALMON ARM

Date: August 8, 2022

Moved: Councillor Cannon

Seconded: Councillor Wallace Richmond

THAT: pursuant to Section 90(1), (e), the acquisition, disposition or expropriation of land or improvements, if the council considers that disclosure could reasonably be expected to harm the interests of the municipality; and (g) litigation or potential litigation affecting the municipality; of the Community Charter, Council move In-Camera.

Vote Record

- ☐ Carried Unanimously
- □ Carried
- □ Defeated
- Defeated Unanimously Opposed:

□ Harrison
□ Cannon
□ Eliason
□ Flynn

□ Flynn
□ Laver

□ Lavery
□ Lindgren

□ Wallace Richmond

THIS PAGE INTENTIONALLY LEFT BLANK

Item 6.1

CITY OF SALMON ARM

Date: August 8, 2022

Moved: Councillor Flynn

Seconded: Councillor Lindgren

THAT: the Regular Council Meeting Minutes of July 25, 2022, be adopted as circulated.

Vote Record

- □ Carried Unanimously
- □ Carried
- □ Defeated
- Defeated Unanimously

Opposed:

- Harrison
- □ Cannon
- Eliason
- □ Flynn
- □ Lavery
- □ Lindgren
 □ Wallace Richmond

REGULAR COUNCIL

Minutes of a Regular Meeting of Council of the City of Salmon Arm held in the Council Chambers of City Hall 500 – 2 Avenue NE and by electronic means, at 1:00 p.m. and reconvened at 2:30 p.m. on Monday, July 25, 2022.

PRESENT:

Mayor A. Harrison

Councillor C. Eliason (participated remotely)

Councillor K. Flynn

Councillor T. Lavery (participated remotely)

Councillor S. Lindgren

Councillor L. Wallace Richmond

Chief Administration Officer E. Jackson Chief Financial Officer C. Van de Cappelle Director of Corporate Services S. Wood Director of Development Services K. Pearson City Engineer J. Wilson Deputy Corporate Officer C. Boback (participated remotely)

ABSENT:

Councillor D. Cannon

1. CALL TO ORDER

Mayor Harrison called the meeting to order at 1:00 p.m.

2. IN-CAMERA SESSION

0333-2022 Moved: Councillor Eliason

Seconded: Councillor Wallace Richmond

THAT: Pursuant to Section 90(1) (e), the acquisition, disposition or expropriation of land or improvements and (g) litigation or potential litigation affecting the municipality if the council considers that disclosure could reasonably be expected

to harm the interests of the municipality, Council move In-Camera.

CARRIED UNANIMOUSLY

Council moved In-Camera at 1:00 p.m. Council returned to Regular Session at 2:19 p.m. Council recessed until 2:30 p.m.

3. ACKNOWLEDGEMENT OF TRADITIONAL TERRITORY

Mayor Harrison read the following statement: "We acknowledge that we are gathering here on the traditional territory of the Secwepemc people, with whom we share these lands and where we live and work together."

4. REVIEW OF AGENDA

Addition of Submission Item 23.1 - S. Kiegerl - email dated July 25, 2022 - ZON-1238

5. DISCLOSURE OF INTEREST

6. CONFIRMATION OF MINUTES

1. Regular Council Meeting Minutes of July 11, 2022

0334-2022

Moved: Councillor Lindgren Seconded: Councillor Flynn

THAT: the Regular Council Meeting Minutes of July 11, 2022, be adopted as

circulated.

CARRIED UNANIMOUSLY

7. COMMITTEE REPORTS

1. Development and Planning Services Committee Meeting Minutes of July 18, 2022

0335-2022

Moved: Councillor Wallace Richmond Seconded: Councillor Lindgren

THAT: the Development and Planning Services Committee Meeting Minutes of

July 18, 2022 be received as information.

CARRIED UNANIMOUSLY

8. COLUMBIA SHUSWAP REGIONAL DISTRICT UPDATE

9. STAFF REPORTS

1. <u>Director of Engineering & Public Works - 10 Avenue SW Storm Upgrade - Detailed Design</u> Proposal Award

0336-2022

Moved: Councillor Lindgren

Seconded: Councillor Wallace Richmond

THAT: Council approve the Award for the Design of 10 Avenue SW storm extension to Gentech Engineering Inc. for the total quoted price of \$32,575.00 plus taxes as applicable;

AND THAT: the City's Purchasing Policy No. 7.13 be waived in the procurement of the project detailed design and to authorize sole sourcing of the same to Gentech Engineering Inc.

9. STAFF REPORTS - continued

2. Manager of Permits and Licensing - Licensing of Special Events on City Property - 2022

0337-2022

Moved: Councillor Lavery Seconded: Councillor Eliason

1) Salmon Arm Folk Music Society (Roots and Blues Festival)

Location:

Fall Fair Grounds

Five (5) Alcohol Serving Areas and Hours of Licensed Operation

Main Beverage Garden and Wine Lounge (patron area)

- August 19, 2022 3:00 PM to 11:30 PM
- August 20, 2022 11:00 AM to 11:30 PM
- August 21, 2022 11:00 AM to 11:30 PM

Barn Stage and Beverage Garden (patron area)

- August 19, 2022 3:00 PM to 11:30 PM
- August 20, 2022 11:00 AM to 11:55 PM
- August 21, 2022 11:00 AM to 11:55 PM

Tasting Bar Lounge (patron area)

- August 19, 2022 6:00 PM to 8:00 PM
- August 20, 2022 1:00 PM to 6:00 PM
- August 21, 2022 1:00 PM to 6:00 PM

VIP Lounge (private access area)

- August 13, 2022 3:00 PM to 8:00 PM
- August 14, 2022 4:00 PM to 11:45 PM
- August 15, 2022 10:30 AM to 11:45 PM
- August 21, 2022 10:30 AM to 11:45 PM

Volunteer Party (private access area)

- August 21, 2022 11:00 PM to 3:00 AM (Aug. 22, 2022)
- 2) Salmon Arm and Shuswap Lake Agricultural Association (Barn Dance)

Location:

Fall Fair Grounds

Hours of Licensed Operation

- September 09, 2022 6:30 PM to 11:30 PM
- September 10, 2022 6:30 PM to 11:30 PM
- 3) BC Bike Race (Team Event)

Location:

Klahani Park

Hours of Licensed Operation

September 18, 2022 - 11:30 AM to 5:30 PM

STAFF REPORTS - continued 9.

3. Director of Engineering & Public Works - Monitoring Equipment - Hach Phosphate Analyzer Purchase

0338-2022

Moved: Councillor Wallace Richmond

Seconded: Councillor Lindgren

THAT: Council approve the purchase of a new Phosphate Analyzer for process monitoring at the Wastewater Treatment Plant from Hach Canada., for the quoted amount of \$24,794.25 plus shipping and applicable taxes;

AND THAT: the 2022 Budget contained in 2022-2026 Financial Plan Bylaw be amended to redirect additional funding to the WPCC- Phosphate Analyzer in the amount of \$8,000.00, from the WPCC - Plant Improvements Project;

AND FURTHER THAT: the City's Purchasing Policy No. 7.13 be waived in procurement of these works and services to authorize the sole sourcing to Hach Canada.

CARRIED UNANIMOUSLY

4. Chief Financial Officer - West Bay Connector Trail Project Management & Financial Support

0339-2022

Moved: Councillor Eliason Seconded: Councillor Lavery

THAT: Council supports the request from the Shuswap Trail Alliance to manage the West Bay Connector Trail Plan Project on behalf of the Neskonlith Indian Band and Adams Lake Indian Band;

AND THAT: Council supports the request to leverage the City's BC Rural Dividend Grant funding for the West Bay Connector Trail Plan - Phase 1, in the amount of \$100,000.00 to be utilized, if successful, in conjunction with the Neskonlith and Adams Lake Indian Band's Active Transportation Planning Grants for the West Bay Connector Trail Plan.

CARRIED UNANIMOUSLY

Director of Engineering & Public Works - Purchase Recommendation For Replacement of Unit #82

0340-2022

Moved: Councillor Wallace Richmond

Seconded: Councillor Flynn

THAT: Council approve the purchase of the replacement of Unit #82, Backhoe with a used Wheeled Excavator, from Great West Equipment for the quoted amount of \$277,000.00 plus taxes as applicable.

10. <u>INTRODUCTION OF BYLAWS</u>

1. City of Salmon Arm Highway Closure Bylaw No. 4427 [Kearl, R.; Portion of 18 Street NE (South of 11 Avenue NE)] - First, Second and Third Readings

0341-2022

Moved: Councillor Eliason Seconded: Councillor Flynn

THAT: the bylaw entitled City of Salmon Arm Highway Closure Bylaw No. 4427

be read a first, second and third time;

AND THAT: final reading of City of Salmon Arm Highway Closure Bylaw No. 4427 be subject to:

- 1) Advertising in accordance with Section 26 and 94 of the Community Charter;
- 2) Payment of \$89,000.00 to the City of Salmon Arm prior to September 30, 2022; and
- 3) Approval by the Ministry of Transportation and Infrastructure.

CARRIED UNANIMOUSLY

2. <u>City of Salmon Arm Zoning Amendment Bylaw No. 4527 [ZON-1240; Green Emerald Investments Inc./1306085 Alberta Ltd./Arsenault, G.; 1511 and 1561 10 Avenue SW; C-3 to C-6] - First and Second Readings</u>

0342-2022

Moved: Councillor Eliason Seconded: Councillor Lavery

THAT: the bylaw entitled City of Salmon Arm Zoning Amendment Bylaw No.

4527 be read a first and second time.

AND THAT: final reading of the zoning amendment bylaw be withheld subject

to approval by the Ministry of Transportation and Infrastructure.

CARRIED UNANIMOUSLY

3. <u>City of Salmon Arm Official Community Plan Amendment Bylaw No. 4530 [OCP4000-50; Wonderland Investments Inc.; 50 30 Street NE; MR to HR] - First Reading</u>

0343-2022

Moved: Councillor Wallace Richmond

Seconded: Councillor Lindgren

THAT: the bylaw entitled City of Salmon Arm Official Community Plan

Amendment Bylaw No. 4530 be read a first time.

CARRIED UNANIMOUSLY

4. City of Salmon Arm Zoning Amendment Bylaw No. 4531 [ZON-1242; Wonderland Investments Inc.; 50 30 Street NE; R-4 to R-5] - First Reading

0344-2022

Moved: Councillor Wallace Richmond

Seconded: Councillor Flynn

THAT: the bylaw entitled City of Salmon Arm Zoning Amendment Bylaw No.

4531 be read a first time.

10. INTRODUCTION OF BYLAWS - continued

 City of Salmon Arm Official Community Plan Amendment Bylaw No. 4539 [OCP4000-51 Kolenosky, M./Franklin Engineering Ltd.; 2371 14 Street SW; LR to MR] - First Reading

0345-2022

Moved: Councillor Eliason Seconded: Councillor Flynn

THAT: the bylaw entitled City of Salmon Arm Official Community Plan

Amendment Bylaw No. 4539 be read a first time.

CARRIED UNANIMOUSLY

6. City of Salmon Arm Zoning Amendment Bylaw No. 4540 [ZON-1246 Kolenosky, M./Franklin Engineering Ltd.; 2371 14 Street SW; R-1 to R-4] - First Reading

0346-2022

Moved: Councillor Flynn

Seconded: Councillor Wallace Richmond

THAT: the bylaw entitled City of Salmon Arm Zoning Amendment Bylaw No.

4540 be read a first time.

CARRIED UNANIMOUSLY

11. RECONSIDERATION OF BYLAWS

12. CORRESPONDENCE

- 1. Informational Correspondence
 - T. Kutschker, Director, Shuswap District Arts Council- email dated July 20, 2022 - Request to support the Loud and Proud Celebration

0347-2022

Moved: Councillor Eliason

Seconded: Councillor Wallace Richmond

THAT: Council authorize the Loud and Proud Celebration Committee to host the Loud and Proud Celebration, at the intersection of Hudson and McLeod, in front of the Salmon Arm Art Gallery on Saturday, October 15, 2022, from 4 p.m. to 10 p.m. subject to the provision of adequate liability insurance;

AND THAT: Council contribute \$5,000.00 to the Salmon Arm Pride Project Loud and Proud Celebration, to be funded from Council expenses.

12. CORRESPONDENCE - continued

- 1. Informational Correspondence
 - 2. B. Hall, Lead Pastor, Shuswap Community Church letter dated June 15, 2022 Rental Request for Marine Peace Park on September 4, 2022
 - 3. P. Leslie, Director and P. Weir, Social Chair, Salmon Arm Citizens Patrol letter dated July 14, 2022 BBQ at Blackburn Park Gazebo on August 27, 2022
 - 4. <u>C. Truscott, President, Salmon Arm Sockeyes email dated July 18, 2022 Year End Celebration at Blackburn Park on August 11, 2022</u>

0348-2022

Moved: Councillor Eliason

Seconded: Councillor Wallace Richmond

THAT: Council authorize the Shuswap Community Church to work with City staff to hold an outdoor service in Marine Peace Park on September 4, 2022, 7 a.m. to 1 p.m., subject to the provision of adequate liability insurance;

AND THAT: Council authorize the Salmon Arm Citizens Patrol to hold their outdoor BBQ in Blackburn Park Gazebo on August 27, 2022, 2 p.m. to 7 p.m., subject to the provision of adequate liability insurance;

AND FURTHER THAT: Council authorize the Salmon Arm Sockeyes to hold their end of the year celebration in Blackburn Park Gazebo on August 11, 2022, 6 p.m. to 8 p.m., subject to the provision of adequate liability insurance.

CARRIED UNANIMOUSLY

8. A. Morris, KAIROS - Salmon Arm - email dated July 19, 2022 - Requesting letter to the Prime Minister regarding Nuclear Weapons Non-Proliferation Treaty

0349-2022

Moved: Councillor Lindgren

Seconded: Councillor Wallace Richmond

THAT: Council provide a letter to the Prime Minister and Minister of Foreign Affairs urging Canada make nuclear arms control and disarmament a national priority and work towards achieving an international consensus that will save the Non-Proliferation Treaty when it comes up for review at the United Nations.

CARRIED UNANIMOUSLY

13. NEW BUSINESS

15. COUNCIL STATEMENTS

0350-2022

Moved: Mayor Harrison Seconded: Councillor Flynn

THAT: \$500.00 be allocated from 2022 Council Initiatives for Council Expenses for

Council's participation in the 2022 Salmon Arm Fall Fair Parade.

CARRIED UNANIMOUSLY

- SALMON ARM SECONDARY YOUTH COUNCIL 16.
- 17. NOTICE OF MOTION
- 18. UNFINISHED BUSINESS AND DEFERRED / TABLED ITEMS
- 19. OTHER BUSINESS
 - 1. Released from In-Camera T. Kutschker, Director/Curator, Shuswap District Arts Council, Salmon Arm Arts Centre & Art Gallery - letter dated June 28, 2022 - Safe Space for Salmon **Arm Pride Project 2022**
 - 0053-2022 (ic)

Moved: Councillor Wallace Richmond

Seconded: Councillor Cannon

THAT: Council approve the Shuswap District Arts Council, Salmon Arm Arts Centre & Art Gallery to use the building located at 31 Hudson Avenue NE for the Salmon Arm Pride Project Arts and Awareness Festival for the month of October 2022, provided that there are no changes to the use of the building prior to the event, and subject to the provision of adequate liability insurance and in accordance with the Public Health Officer's guidelines.

2. **IN-CAMERA SESSION - continued**

0351-2022

Moved: Councillor Wallace Richmond

Seconded: Councillor Lindgren

THAT: Pursuant to Section 90(1) (e), the acquisition, disposition or expropriation of land or improvements and (g) litigation or potential litigation affecting the municipality if the council considers that disclosure could reasonably be expected

to harm the interests of the municipality, Council move In-Camera.

CARRIED UNANIMOUSLY

Council moved In-Camera at 3:22 p.m. Council returned to Regular Session at 4:03 p.m.

14. PRESENTATIONS

1. <u>Staff Sergeant West, Salmon Arm RCMP Detachment - Quarterly Policing Report April to June 30, 2022</u>

Staff Sergeant West, Salmon Arm RCMP Detachment, provided an overview of the quarterly policing reports from April to June 30, 2022 and was available to answer questions from Council.

20. QUESTION AND ANSWER PERIOD

Council held a Question and Answer session with the members of the public present.

The Meeting recessed at 4:24 p.m. The Meeting reconvened at 7:00 p.m.

PRESENT:

Mayor A. Harrison Councillor K. Flynn Councillor T. Lavery (participated remotely) Councillor S. Lindgren Councillor L. Wallace Richmond

Chief Administration Officer E. Jackson Director of Corporate Services S. Wood Director of Development Services K. Pearson City Engineer J. Wilson

ABSENT:

Councillor D. Cannon Councillor C. Eliason

21. <u>DISCLOSURE OF INTEREST</u>

22. HEARINGS

23. <u>STATUTORY PUBLIC HEARINGS</u>

 Zoning Amendment Application No. ZON-1238 [Lepp, L. & T.; 1091 60 Street NW; A-2 to A-3]

The Director of Development Services explained the proposed Zoning Amendment Application.

Lepp, L., the owner, was available to answer questions from Council.

23. STATUTORY PUBLIC HEARINGS - continued

 Zoning Amendment Application No. ZON-1238 [Lepp, L. & T.; 1091 60 Street NW; A-2 to A-3]

Submissions were called for at this time.

S. Kiegerl - email dated July 25, 2022 - ZON-1238

Following three calls for submissions and questions from Council, the Public Hearing was closed at 7:06 p.m. followed by comments from Council.

24. RECONSIDERATION OF BYLAWS

City of Salmon Arm Zoning Amendment Bylaw No. 4523 [ZON-1238; Lepp, L. & T.;
 1091 60 Street NW; A-2 to A-3] - Third and Final Reading (See item 23.1 for Staff Report)

0352-2022

Moved: Councillor Flynn

Seconded: Councillor Lindgren

THAT: the bylaw entitled City of Salmon Arm Zoning Amendment Bylaw No. 4523

be read a third and final time.

CARRIED UNANIMOUSLY

25. QUESTION AND ANSWER PERIOD

Council held a Question and Answer session with the members of the public present.

26. ADJOURNMENT

0353-2022

Moved: Councillor Wallace Richmond

Seconded: Councillor Lavery

THAT: adjourn the Regular Council Meeting of July 25, 2022.

CARRIED UNANIMOUSLY

The meeting adjourned at 7:11 p.m.	
	CERTIFIED CORRECT:

	CO	RPOR	ATE	OF	ICER

Adopted by Council the day of

, 2022.

MAYOR

THIS PAGE INTENTIONALLY LEFT BLANK

Item 7.1

CITY OF SALMON ARM

Date: August 8, 2022

Moved: Councillor Wallace Richmond

Seconded: Councillor Lindgren

THAT: the Development and Planning Services Committee Meeting Minutes of August 2, 2022 be received as information.

Vote	Record
Vote	Kecora

- ☐ Carried Unanimously
- Carried
- Defeated
- Defeated Unanimously Opposed:

□ Harrison
□ Cannon
□ Eliason
□ Flynn
□ Lavery

□ Lindgren

□ Wallace Richmond

DEVELOPMENT AND PLANNING SERVICES COMMITTEE

Minutes of a Meeting of the Development and Planning Services Committee of the City of Salmon Arm held in Council Chambers, City Hall, 500 – 2 Avenue NE, Salmon Arm, BC, and by electronic means on Tuesday, August 2, 2022.

PRESENT:

Mayor A. Harrison

Councillor L. Wallace Richmond

Councillor T. Lavery (participated remotely)

Councillor S. Lindgren

Councillor K. Flynn

Councillor C. Eliason (participated remotely)

Chief Administrative Officer E. Jackson Director of Corporate Service S. Wood Director of Development Services K. Pearson Manager of Roads & Parks D. Gerow City Engineer J. Wilson Executive Assistant B. Puddifant

ABSENT:

Councillor D. Cannon

1. CALL TO ORDER

Mayor Harrison called the meeting to order at 8:00 a.m.

2. ACKNOWLEDGEMENT OF TRADITIONAL TERRITORY

Mayor Harrison read the following statement: "We acknowledge that we are gathering here on the traditional territory of the Secwepemc people, with whom we share these lands and where we live and work together".

3. REVIEW OF THE AGENDA

4. <u>DISCLOSURE OF INTEREST</u>

REPORTS

1. <u>Development Permit Application No. DP-444 [BDGA Development Company Inc.; 4400 and 4600 Canoe Beach Drive NE; Form and Character]</u>

Moved: Councillor Wallace Richmond

Seconded: Councillor Lindgren

THAT: the Development and Planning Services Committee recommends to Council that Development Permit No. DP-444 be authorized for issuance for Lots 1 and 2, Section 6, Township 21, Range 9, W6M, KDYD, Plan 3538 in accordance with the Development Permit drawings attached as Appendix 6 to the Staff Report dated July

5. REPORTS - continued

1. <u>Development Permit Application No. DP-444 [BDGA Development Company Inc.; 4400 and 4600 Canoe Beach Drive NE; Form and Character] - continued</u>

25, 2022, subject to the receipt of a Landscape Plan, Landscape Estimate and Irrevocable Letter of Credit for 125% of the Landscape Estimate.

M. Claeys, BDGA Development Company Inc., the applicant, outlined the application and was available to answer questions from the Committee.

M. Lamerton and A. Waters, agents for the applicant, were available to answer questions from the Committee.

CARRIED UNANIMOUSLY

2. <u>Development Variance Permit Application No. VP-556 [1348074 BC Ltd./Meise, R. & E./Franklin Engineering Ltd.; 2790 20 Avenue NE; Servicing requirements]</u>

Moved: Councillor Eliason

Seconded: Councillor Lindgren

THAT: the Development and Planning Services Committee recommends to Council that Development Variance Permit No. VP-556 be authorized for issuance for Lots 1 and 2, Section 24, Township 20, Range 10, W6M, KDYD, Plan EPP121728 reducing the upgrade of 20 Avenue NE fronting to the RD-3 Road Standard for the subject property as follows:

- 1. waive the requirement to replace the existing BC Hydro Lease Light; and
- reduce the number of Davit street lights to be installed from three lights to one light.
- J. Wickner, Franklin Engineering Ltd., agent for the applicant, outlined the application and was available to answer questions from the Committee.

The motion was split and amended as follows:

Moved: Councillor Eliason

Seconded: Councillor Wallace Richmond

THAT: the number of Davit street lights to be installed be reduced from three lights to two lights – one fronting the subject property and one on the north side of 20 Avenue NE.

CARRIED UNANIMOUSLY

Moved: Councillor Eliason

Seconded: Councillor Wallace Richmond

THAT: Issuance of Development Variance Permit No. VP-556 be withheld subject to the owner/developer providing a cash in lieu payment to the satisfaction of the City Engineer for the installation of underground conduits for hydro and telecommunication services.

5. REPORTS - continued

2. <u>Development Variance Permit Application No. VP-556 [1348074 BC Ltd./Meise, R. & E./Franklin Engineering Ltd.; 2790 20 Avenue NE; Servicing requirements] - continued</u>

Moved: Councillor Eliason

Seconded: Councillor Wallace Richmond

THAT: reduce the upgrade of 20 Avenue NE fronting to the RD-3 Road Standard.

CARRIED

Councillor Lavery Opposed

Motion as amended:

CARRIED UNANIMOUSLY

3. <u>Development Variance Permit Application No. VP-550 [NTL Developments Ltd./Franklin Engineering Ltd.; 1681 10 Street SE; Servicing requirements]</u>

Moved: Councillor Flynn

Seconded: Councillor Lindgren

THAT: the Development and Planning Services Committee recommends to Council that Development Variance Permit No. VP-550 be authorized for issuance for Lot A, Section 11, Township 20, Range 10, W6M, KDYD, Plan 11982 which will vary the following provisions of Subdivision and Development Servicing Bylaw No. 4163:

 Section 4.11.4 – extend the maximum permitted cul-de-sac length from 160 metres in length in Urban Development Areas to 330 metres for the future 9 Avenue SE.

J. Wickner, Franklin Engineering Ltd., agent for the applicant, outlined the application and was available to answer questions from the Committee.

DEFEATED UNANIMOUSLY

4. Zoning Amendment Application No. ZON-1247 [1197665 BC Ltd./Matejka Property Management and Developments Inc.; 2710 30 Avenue NE; R-1 to R-8]

Moved: Councillor Lindgren

Seconded: Councillor Wallace Richmond

THAT: the Development and Planning Services Committee recommends to Council that a bylaw be prepared for Council's consideration, adoption of which would amend Zoning Bylaw No. 2303 by rezoning Lot A, Section 24, Township 20, Range 10, W6M, KDYD, Plan 1948 Except Plans 5734, 13562 and 25888 from R-1 (Single Family Residential Zone) to R-8 (Residential Suite Zone).

G. Simmons, 1197665 BC Ltd., the applicant, was available to answer questions from the Committee.

CARRIED UNANIMOUSLY

6. FOR INFORMATION

7. <u>IN-CAMERA</u>

8. ADJOURNMENT

Moved: Councillor Flynn Seconded: Councillor Lavery

THAT: the Development and Planning Services Committee meeting of August 2,

2022 be adjourned.

CARRIED UNANIMOUSLY

The meeting adjourned at 9:44 a.m.

Mayor A. Harrison, Chair

Minutes received as information by Council at their Regular Meeting of

day of

, 2022.

THIS PAGE INTENTIONALLY LEFT BLANK

Item 7.2

CITY OF SALMON ARM

Date: August 8, 2022

Moved: Mayor Harrison

Seconded: Councillor Lavery

THAT: the Active Transportation Task Force Meeting Minutes of August 2, 2022 be received as information.

□ Carried Unanimously □ Carried □ Defeated □ Defeated Unanimously Opposed: □ Harrison □ Cannon □ Eliason □ Flynn □ Lavery

Lindgren

Wallace Richmond

Vote Record

CITY OF SALMON ARM

Minutes of the Meeting of the Active Transportation Task Force held by electronic means on Tuesday, August 2, 2022 at 10:00 a.m.

PRESENT:

Mayor Alan Harrison Councillor Tim Lavery

Camilla Papadimitropoulos

Kathy Atkins Steve Fabro Jenn Bellhouse Joe Johnson David Major Anita Ely

Marianne VanBuskirk Jenn Wilson

Chris Larson Barb Puddifant City of Salmon Arm, Chair City of Salmon Arm, Chair

Citizen at Large (left the meeting at 10:30 a.m.)

Citizen at Large Citizen at Large Shuswap Trail Alliance Greenways Liaison Committee Shuswap Cycling Club

Interior Health School District No. 83 City of Salmon Arm, Engineer City of Salmon Arm, Senior Planner City of Salmon Arm, Recorder

ABSENT:

Louis Thomas Cory Sampson Gary Gagnon Blake Lawson

Paige Hilland

Lana Fitt

Craig Newnes

Councillor, Neskonlith Indian Banbd Councillor, Adams Lake Indian Band

Citizen at Large Citizen at Large

Social Impact Advisory Committee

SAEDS

Downtown Salmon Arm

GUESTS:

The meeting was called to order at 10:03 a.m.

1. Call to Order, Introductions and Welcome

2. Acknowledgement of Traditional Territory

Mayor Harrison read the following statement: "We acknowledge that we are gathering here on the traditional territory of the Secwepemc people, with whom we share these lands and where we live and work together."

Page 2

3. Approval of Agenda and Additional Items

Moved: Camilla Papadimitropoulos

Seconded: Joe Johnson

THAT: the Agenda for the August 2, 2022 Active Transportation Task Force

Meeting be approved as circulated.

CARRIED UNANIMOUSLY

4. Approval of minutes from July 4, 2022

Moved: Kathy Atkins

Seconded: Steve Fabro

THAT: The minutes of the Active Transportation Committee Meeting of July 4,

2022 be approved.

CARRIED UNANIMOUSLY

5. Presentations

Sarah Freigang - Urban Systems - Update on Active Transportation project Sarah Freigang, Urban Systems, was unable to attend the meeting. Chris Larson, Senior Planner provided an overview of the Strategy tables provided by Urban Systems. Discussions regarding upcoming Active Transportation survey, pop-up community engagements, actions and strategies and opportunities for community comments.

6. Old Business / Arising from Minutes

i) Lakeshore Drive design standards

Councillor Lavery outlined the concern for this area as discussed at the July 4, 2022 meeting of the Task Force. Jenn Wilson, City Engineer outlined the current Bylaw requirements for design standards and was available for questions.

ii) Intersection at 30th Street NE and TCH

Councillor Lavery outlined the concerns for this area as discussed at the July 4, 2022 meeting of the Task Force. Jenn Wilson, City Engineer outlined the design process and reviewed upcoming plans for this intersection and was available for questions.

Camilla Papadimitropoulos left the meeting at 10:30 a.m.

7. Sub-Group Updates

a) Interim Ideas Sub-Group - no update

Minut	ites of the Active Transportation Task Force Meeting of Tuesday, Aug	ıst 2, 2022	Page 3
8.	New Business		
9.	Other Business &/or Roundtable Updates, Ideas and Quest	ions	
10.	Next Meeting		
	The next meeting of the Active Transportation Task Force w at 10:00 a.m. to 12:00 noon.	ill be Tuesday, S	September 6
11.	Adjournment		
	Moved: Seconded: THAT: the August 2, 2022 meeting of the Active Tradjourned.	ansportation Ta	
The m	meeting adjourned at 10:43 a.m.		
	May	or Alan Harrisoi	n, Co-Chair
	Coun	cillor Tim Laver	y, Co-Chair
Receiv	ived for information by Council the day of , 2022		

Item 8.1

CITY OF SALMON ARM

Date: August 8, 2022

Board in Brief - July 2022

A OFC TECCOTA	Vote	Record	١
---------------	------	--------	---

- □ Carried Unanimously
- □ Carried
- Defeated
- Defeated Unanimously

Opposed:

- □ Harrison
- Cannon
- □ Eliason
- □ Flynn
- □ Lavery
- □ Lindgren
- □ Wallace Richmond



www.csrd.bc.ca



#YourCSRD - July 2022

July 2022





Web version

Highlights from the Regular Board Meeting

Announcements

A Provincial Order in Council was approved to redefine the boundaries of Electoral Area C and create a new Electoral Area G. Electoral Area G will come into force on November 17, 2022. The 2022 General Local Elections will include an Electoral Area G Director, bringing the new CSRD Board to 12 Directors.

Further, the CSRD's name has officially changed from Columbia-Shuswap Regional District to Columbia Shuswap Regional District. **View press release.**



Correspondence

Town of Golden EOF Counterpropositions and Re-application (June 8, 2022)

Board supported the following Town of Golden resolutions from their June 7, 2022, Regular Council meeting:

THAT Council supports the allocation of \$131,049 from the Golden and Area A Economic Opportunity Fund (EOF) allocation for 2022 to support fundraising and eventual construction of an indoor aquatic centre for Golden and Area A subject to:

- · concurrence from Area A Director;
- a successful referendum for a capital loan to offset the capital costs of a new aquatic centre;
- receipt of the annual EOF distribution.

THAT Council supports the allocation of \$131,049 from the Golden and Area A Economic Opportunity Fund (EOF) allocation for 2022 toward the construction of a multi outdoor sport pace adjacent to the Mount 7 Rec Plex in Golden in accordance with the Town of Golden's Rec-Plex Master Parks Plan subject to:

- concurrence from Area A Director;
- receipt of the annual EOF distribution.

THAT Council support the contribution of \$180,000 from the EOF in 2022 as a grant to the Golden Community Economic Development Society for social and CED services provided to the Golden area.

Business General & Business by Area

Shuswap North Okanagan Rail Trail Governance Advisory Committee

As this motion has been postponed numerous times since January, the Board defeated a motion to send a letter to the Governance Advisory Committee and Technical Operating Committee regarding cost sharing for maintenance of the trail in the future. Another motion can be brought back once a report from the Governance Advisory Committee on this issue is received by the CSRD.

COVID-19 Policy Update

The Board will bring back a discussion regarding the CSRD's COVID-19 Proof of Vaccination Policy at the August Board meeting.

Grant-in-Aid Requests

No Grant-in-aid applications will go before the Board for approval in the three regular Board Meetings prior to the October 15, 2022 local government elections.

COVID-19 Safe Restart Electoral Area Grant in Aids

The Board approved funding of COVID-19 Restart Grants in the amount of \$2,500 to each of the following organizations:

P28

- Blind Bay Community Society
- Cedar Heights Community Association
- Eagle Valley Rescue Society
- Falkland & District Community Church and Fellowship Society
- Falkland & District Sunday Morners Club
- Falkland Seniors Hall #95
- Field Recreation Advisory Association
- Lakeview Centre Community Society
- Local Food Matters (Golden/Electoral Area A)
- Malakwa United Church Thrift Store
- North & South Shuswap Community Resources Association
- Seymour Arm First Responders
- Silver Creek Community Association
- Sorrento Drop In Society
- Sorrento Memorial Hall Association
- South Shuswap Health Services Society
- Sunnybrae Community Association
- White Lake Community Hall Society

Director Rene Talbot declared a conflict of interest and did not participate.

<u>Electoral Area A: EOF Application – Golden/Area A, Community Economic Development</u>

With the concurrence of the Town of Golden and the Electoral Area A Director, the Board approved funding from the Golden and Area A Economic Opportunity Fund to the Golden Community Social Services Co-op in the amount of \$180,000 for Community Economic Development Services. View report.

Electoral Area A: Area A Community Works Fund – Golden and Area Aquatic Centre

The Board approved using Electoral Area Community Works Funds in the amount of \$250,000 from the Electoral Area A Community Works Fund allocation for construction and engineering costs of the Golden and Area A Aquatic Centre contingent on a successful loan authorization referendum. View report.

<u>Electoral Area E: Sicamous/Area E Economic Opportunity Fund Application – Malakwa Community Learning Centre</u>

With concurrence of the District of Sicamous and the Electoral Area E Director, the Board approved funding from the Sicamous and Area E Economic Opportunity Fund in the amount of \$65,000 per year for five years to the Malakwa Community Learning Centre for

building operations beginning in 2023. View report.

Electoral Area E: Swansea Point Fire Hall - Statutory Right of Way Agreement

The Board agreed to waive its policy and grant a Statutory Right of Way to BC Hydro to allow for the electrification of a Telus cellular tower at Swansea Point. View report.

Electoral Area C: Sorrento Blind Bay Park Sport Court Painting

The Board approved using \$40,000 in Electoral Area Community Works Funds to supply and install an acrylic coating to the multi-purpose sport court at the Sorrento Blind Bay Park. They also agreed to enter into an agreement with Tomko Sports Systems Inc. to supply install an acrylic paint surface to the multi-purpose sport court. View report.

Electoral Areas C & D: 2022-2027 Transit Agreement for Electoral Area C and a portion of Electoral Area D

The Board deferred discussion on an agreement with the City of Salmon Arm for the provision of BC Transit Services in Area C and a portion of Area D until the September Board meeting. This will allow time to gather ridership statistics. **View report.**

Salmon Arm Refuse Disposal Site - Bird Control Contract Award

The Board agreed to an agreement with Shuswap Bird of Prey Ltd. for the provision of bird control services at the Salmon Arm Refuse Disposal Site over a five-year term expiring on June 30, 2027, for a total cost of \$505,716. View report.

Administration Bylaws

<u>Electoral Area E: Taft Road Railway Crossing Anti-Whistling Service Establishment</u> <u>Bylaw No. 5852, 2022</u>

The Board gave three readings to the Taft Road Railway Crossing Anti-Whistling Service Establishment Bylaw No. 5852 which will see the train whistles stopped near the Crazy Creek Resort. **View report.**

Electoral Area F: Alternative Approval Process for North Shuswap Health Centre Society

The Board confirmed an Alternative Approval Process will be used to determine whether the citizens of Electoral Area F (North Shuswap) are willing to pay an additional tax to support the operation of the North Shuswap Health Centre. The Board also approved 284 as the number of electors for the 10 per cent threshold and set the deadline for submission of elector response forms as September 6, 2022. View report. View press release.

P30

<u>Freedom of Information and Protection of Privacy and Officers Bylaw No. 5853 & 5854, 2022</u>

The Board approved housekeeping amendments to the bylaws to reflect changes in legislation and staffing including job titles. **View report.**



LAND USE MATTERS

Agricultural Land Reserve Applications

<u>Electoral Area C: Agricultural Land Commission (ALC) Application Section 20.3(5) – Non-Adhering Residential Use - Additional Residence for Farm Use LC2590C</u>

The subject property is located at 935 Platt Road in Tappen. PRT Growing Services Ltd. currently operates a forestry seedling nursery on the subject property and is proposing to add three temporary farm worker housing units to help the company meet its production and harvesting requirements. The Board agreed to make a recommendation to the ALC in favour of approval. View report.

<u>Electoral Area C: Agricultural Land Commission (ALC) Application Section 20(2)</u> <u>Non-Farm Use LC2592C</u>

The subject property is located at 2501 Greer Road, Blind Bay. The applicant would like to expand an area used for outdoor storage that is within the ALR. The existing outdoor storage area was previously approved by the ALC through non-farm use applications. A new application for Non-Farm Use application is required for the proposed expansion. The Board agreed to make a recommendation to the ALC in favour of approval. View report.

Release of In-Camera Resolutions

The following resolutions were released from the In-Camera session of the July 21, 2022 meeting:

THAT: contingent upon confirmation and final approval of the Investing in Canada Infrastructure Program Environmental Quality Grant application, and assent of the affected electors, the Board empower the authorized signatories to enter into an agreement with Urban Systems to provide engineering, design and construction oversight for the new Scotch Creek Water System, for a total cost not to exceed \$498,522 plus applicable taxes, this 21st day of April, 2021;

AND THAT: the above resolution be authorized for release from the Closed (In Camera) portion of the April 15, 2021 Board meeting once the Province of BC has provided the CSRD with confirmation of final approval for the grant funding and authorization for the information to be released.

(Note: the Province publicly announced this approval in December 2021)

NEXT BOARD MEETING

The Regular CSRD Board Meeting will be held Thursday, August 18, 2022 in the CSRD Boardroom, 555 Harbourfront Drive NE, Salmon Arm. The Regular Board meeting public session generally starts at 9:30 AM.

Any scheduling changes to the meeting start time will be noted on the Events tab of the CSRD's website.

In-person attendance is available to the public in accordance with current provincial health orders. Seating is limited and will be first-come, first-served.

The public is strongly encouraged to join the meeting via Zoom. Information on how to register for the Zoom meeting access is on the Events tab of the CSRD website under the Board meeting date.







Columbia Shuswap Regional District 555 Harbourfront Drive NE, PO Box 978 Salmon Arm, BC V1E 4P1 www.csrd.bc.ca | 250.832.8194 You are receiving this because you are currently involved in or were previously involved with one of the CSRD's programs; or have subscribed to the CSRD Newsletter.

Unsubscribe

THIS PAGE INTENTIONALLY LEFT BLANK

Item 9.1

CITY OF SALMON ARM

Date: August 8, 2022

Moved: Councillor

Seconded: Councillor

THAT: pursuant to Section 148 of the *Community Charter*, Council appoint Rhonda West as Deputy Corporate Officer for the City of Salmon Arm;

AND THAT: pursuant to Section 58(1) of the Local Government Act, Council appoint Rhonda West as the Deputy Chief Election Officer for the 2022 General Local Election.

Vote Record

- □ Carried Unanimously
- Carried
- Defeated
- Defeated Unanimously Opposed:
 - ☐ Harrison
 ☐ Cannon
 ☐ Eliason
 - □ Flynn
 - Lavery
 - Lindgren
 - □ Wallace Richmond

SALMONARM

To:

His Worship Mayor Harrison & Members of Council

Date:

August 2, 2022

Subject:

Staff Appointments

Recommendation:

THAT pursuant to Section 148 of the *Community Charter*, Council appoint Rhonda West as Deputy Corporate Officer for the City of Salmon Arm;

AND THAT pursuant to Section 58(1) of the Local Government Act, Council appoint Rhonda West as the Deputy Chief Election Officer for the 2022 General Local Election.

Background:

Rhonda West has been hired as the Deputy Corporate Officer and requires formal appointments for the new role.

Respectfully Submitted,

Sue Wood

Director of Corporate Services

Item 9.2

CITY OF SALMON ARM

Date: August 8, 2022

Director of Corporate Services – October 24, 2022 Council Meeting Cancellation and Suspension of Question and Answer Period For Information

Vote Record

- □ Carried Unanimously
- □ Carried
- Defeated
- Defeated Unanimously

Opposed:

- ☐ Harrison
- Cannon
- □ Eliason
- Flynn
- □ Lavery
- □ Lindgren
- □ Wallace Richmond

SALMONARM

To:

His Worship Mayor Harrison & Members of Council

Date:

July 27, 2022

Subject:

October 24, 2022 Council Meeting Cancellation & Suspension of Question and

Answer Period

FOR INFORMATION

During the October 12, 2021 Council meeting, the 2022 Council Meeting Schedule and the 2022 Development and Planning Services Committee Meeting Schedule was approved.

The 2022 General Local Election is October 15, 2022 and the Inaugural meeting is scheduled for November 7, 2022. Staff is recommending that Council consider cancelling the October 24, 2022 Council meeting and staff will begin Council onboarding during this transition period.

In advance of the 2018 Election, Council resolved to suspend question and answer period between June and October.

Staff recommends that the Regular Council meeting scheduled on October 24, 2022 is cancelled and that question and answer period is suspended until after the 2022 General Local Election.

Respectfully Submitted,

Sue Wood

Director of Corporate Services

Item 9.3

CITY OF SALMON ARM

Date: August 8, 2022

Moved: Councillor

Seconded: Councillor

THAT: Council authorize submission of a grant application under the BC Active Transportation Infrastructure Grant for the Ross Street Underpass – Phase 2, in the amount of \$500,000.00.

	Carried Unanim	ously	
	Carried		
	Defeated		
	Defeated Unanii	nously	
	Opposed:		
	**	а	Harrison
			Cannon
			Eliason
			Flynn
			Lavery
			Lindgren
		a	Wallace Richmond

Vote Record

SALMONARM

File: 2022-99

TO:

His Worship Mayor Harrison and Members of Council

FROM:

Robert Niewenhuizen, Director of Engineering and Public Works

PREPARED BY:

Jennifer Wilson, City Engineer

DATE:

July 26, 2022

SUBJECT:

2022/2023 BC Active Transportation Infrastructure Grant

RECOMMENDATION:

THAT:

Council authorize submission of a grant application under the BC Active Transportation Infrastructure Grant for the Ross Street Underpass – Phase 2, in

the amount of \$500,000;

BACKGROUND:

The BC Ministry of Transportation and Infrastructure have recently announced a new intake for applications for the 2022/2023 Active Transportation Infrastructure (BCAT) grant program, starting September 6, 2022.

The Active Transportation Infrastructure grant is to help develop Active Transportation Infrastructure to support active transportation for all ages and abilities. Funding is available up to a maximum 50% cost-share or \$500,000 whichever is less.

The application deadline for grant applications is October 21, 2022. All applications for funding require a resolution of Council supporting the application.

The City was successful in applying during the 2021/2022 intake of the BCAT grant for the Ross Street Underpass Phase 1, for a grant in the amount of \$500,000. The Ross Street Underpass — Phase 2 project fits the grant criteria by creating a safe, grade separated Active Transportation route under the Canadian Pacific Railway connecting the community to Marine Park, Foreshore Trails and businesses.

Summary

Based on the above, staff recommend that a grant application for the Ross Street Underpass - Phase 2 project be submitted through the 2022/2023 BC Active Transportation Infrastructure Grant program.

Respectfully submitted.

Robert Niewenhuizen

Director of Engineering and Public Works

cc Chelsea Van De Cappelle, CFO

Item 9.4

CITY OF SALMON ARM

Date: August 8, 2022

Moved: Councillor

Seconded: Councillor

THAT: The proposal for Engineering Services for the Source Protection Plan be awarded to WSP Canada Inc. for \$64,475.00 plus taxes, as applicable;

AND THAT: The 2022 Budget contained in the 2022 to 2026 Financial Plan be amended to reflect additional funding for the Source Protection Plan (water budget) in the amount of \$15,000.00 to be funded from the Water Meter Implementation Plan budget.

Vote Record

- □ Carried Unanimously
- Carried
- □ Defeated
- Defeated Unanimously Opposed:

□ Harrison
□ Cannon
□ Eliason
□ Flynn
□ Lavery

☐ Lavery
☐ Lindgren

□ Wallace Richmond



File: 2022-062

TO:

His Worship Mayor Harrison and Members of Council

FROM:

Robert Niewenhuizen, Director of Engineering and Public Works

PREPARED BY:

Anouk Watts, Engineering Co-op Student

DATE:

August 3, 2022

SUBJECT:

AWARD OF RFP FOR ENGINEERING SERVICES FOR

SOURCE PROTECTION PLAN

STAFF RECOMMENDATION

THAT:

The proposal for Engineering Services for the Source Protection Plan be awarded to WSP Canada Inc. for \$64,475.00 plus taxes, as applicable.

AND THAT: The 2022 Budget contained in the 2022 to 2026 Financial Plan be amended to reflect additional funding for the Source Protection Plan (water budget) in the amount of \$15,000.00 to be funded from the Water Meter Implementation Plan budget.

BACKGROUND

A Request for Proposals for Engineering Services for the Source Protection Plan was issued on June 10 2022 and one (1) proposal was received on July 4, 2022.

The Source Protection Plan includes:

- Characterization of the drinking water source
- Contaminant source inventory
- Characterization of drinking water risks from source-to-tap
- Recommended actions to improve drinking water protection

No comparative evaluation was completed since only one proposal was received. The proposal met all the scope requirements. WSP originally proposed a fee of \$83,015, however negotiated scope adjustments brought their proposed price down to \$64,475. The original allocated budget for the project was \$50,000 with funding split between water and sewer budgets (50-50%). The Water Meter Implementation Plan had a budget of \$50,000 with the successful proposal costing \$25,000. As a result it is proposed that \$15,000 be reallocated from the Water Meter Implementation Plan to increase the Source Protection Plan budget to \$65,000 (\$25,000 sewer, \$40,000 water).

Page 2

Company	Total Quote	Tax (GST)	Total	
WSP Canada Inc.	\$64,475.00	\$3,224.00	\$67,699.00	

STAFF COMMENTS

We are recommending award of the Source Protection Plan to WSP Canada Inc. for \$64,475.00 plus taxes as applicable, in accordance with their amended proposal submitted. Although their proposal is above the original budget, it was highly comprehensive, thorough and included an engineering team with extensive experience in Source Protection Plans and water system analysis.

Respectfully submitted,

Robert Niewenhuizen, AScT

Director of Engineering and Public Works

X:\Operations Dept\Engineering Services\5220-CAPITAL\2022\2022-62- Source Protection Plan\HWM - 2022-62 Source Protection Plan - Award

THIS PAGE INTENTIONALLY LEFT BLANK

Item 9.5

CITY OF SALMON ARM

Date: August 8, 2022

Director of Development Services –
Bill 26 Amendments and Additional Options to
Streamline Processes
For Information

Vote Record						
	Carried Unanimously					
	Carried					

□ Carried
□ Defeated

Defeated Unanimously Opposed:

□ Harrison
□ Cannon
□ Eliason
□ Flynn
□ Lavery

□ Lindgren

Wallace Richmond

SALMONARM

To:

His Worship Mayor Harrison and Members of Council

From:

Development Services & Administration

Date:

August 2, 2022

Subject:

Bill 26 Amendments and Additional Options to Streamline Processes

For Information

Background

In early 2022 Bill 26, *Municipal Affairs Statutes Amendments Act* received Royal Assent. These changes to the *Local Government Act* and *Community Charter* effectively:

- 1) Removes the automatic requirement for a Public Hearing for zoning bylaw amendments that are consistent with the Official Community Plan (OCP);
- 2) Allows Council to delegate its authority to staff in the issuances of 'minor' variances to zoning regulations; and
- 3) Enables local governments to determine their own specific notice methods for public notices.

The amendments are intended to get people into homes faster by reducing development application timelines and decreasing the volume of development applications that Council considers, particularly those applications that may be deemed non-controversial.

There are two additional options for Council to consider that are not related to Bill 26, but that are consistent with the intent of that legislation. One is the option to delegate authority to staff to approve minor Development Permit applications. The second is to eliminate the need to rezone to R8 for a secondary suite.

Zoning Bylaw Amendment Procedures (Public Hearings & Secondary Suites)

The first option that Council may wish to consider would change the City's zoning bylaw amendment procedures from defaulting to automatic Public Hearing for every application. For instances where the zoning amendment is consistent with the Official Community Plan (OCP), a revised process could reserve the decision on whether to hold a Public Hearing until after Council has received public input. Written input would be received after public advertisement and prior to second reading of the bylaw.

Notification procedures between second reading and third reading may remain the same under the current and proposed process (neighbour notices to 30m radius and notification signage); however, the Public Hearing can be eliminated with Council receiving any written submissions prior to third reading of the bylaw.

Based on the written input received, Council would still have the ability to instruct staff to schedule a Public Hearing and defer third reading until after the Public Hearing. Appendix 1 is a flow chart that illustrates the current procedures for Zoning Bylaw amendments. Appendix 2 illustrates the process should Council enact the Bill 26 amendments. In order to enact the process shown in Appendix 2, development application procedures contained within Zoning Bylaw No. 2303 for zoning bylaw amendments would need to be adopted by Council.

The OCP contains broad statements of objectives and policies to guide decisions on planning and land use management. Very few rezoning applications considered by City Council have required OCP amendments. If Council does not require Public Hearings for rezoning applications consistent with the OCP then this could result in significantly fewer Public Hearings.

In 2021, there were 30 Statutory Public Hearings for rezoning applications, 26 of those zoning applications were consistent with the OCP (4 applications in that year required OCP amendments). It should be noted that 22 of the 30 Public Hearings that were held in 2021 were for R1 (Single Family Residential Zone) to R8 (Residential Suite Zone) applications, and all were adopted by Council. In 2022, there have been 21 rezoning applications, with 12 having advanced to the Public Hearing stage. Of the 12 Public Hearings in 2022, six applications were R1 to R8 rezoning files.

In rare instances it may be unclear whether a rezoning bylaw is "consistent" with the OCP. In that situation, Council may instruct staff to initiate a Public Hearing.

Processing times would not likely be reduced, as rezoning would still require four readings of the bylaw and the same overall application review and approval process.

Another way to streamline development applications that was not identified in the Bill 26 amendments but that meets the spirit and intent of those legislative changes, would be to specifically reconsider the R8 rezoning process and direct staff to prepare zoning bylaw amendments that would allow for secondary suites to be a permitted use in the R1 zone. The R8 zone would be reserved for detached dwellings and subject to the rezoning process.

Appendix 1 outlines the current process for zoning bylaw amendment applications and Appendix 2 shows the process without defaulting all applications to a Public Hearing.

Delegation of 'Minor' Variances to Zoning Bylaw Regulations

Bill 26 authorizes a council to delegate the consideration of approvals for 'minor' variances to local government staff, subject to a delegation bylaw. The delegation of minor variances applies only to the zoning and sign bylaws – more specifically siting, size and dimensions of buildings, structures and permitted uses; off-street parking and loading space requirements; regulation of signs, screening and landscaping to mask or separate uses. It should be noted that delegated authority would not extend to OCP amendments or servicing bylaws.

Staff completed a comprehensive review of variance permit applications for the last ten years as a baseline for considering the criteria for minor variances. Should Council wish to move in this direction, Staff propose the following criteria to review and issue delegated minor variances to the zoning bylaw:

- The variance application must be for an individual property or development;
- The variance application must not be part of another development application and issuance cannot be conditional on Council approval for a related application;
- 3) The variance request to the siting of the building, structure or use provisions constitutes 20% or less of the required regulation;
- 4) On lots with a 15% slope or greater, *Building Height* may be measured from the average lot grade to the mid-point between the peak and the eave of a building;
- 5) On lands zoned Institutional, Commercial or Industrial parking stall requirements reduced 10% or less than the required total; and
- 6) Staff shall not issue any variance that the delegated authority feels exceeds the scope of their authority.

Appendix 3 compares the application process for the current Development Variance Permit process and introduces the delegated variance permit process. The application

timeline may be reduced from 3 to 4 months to 2 to 3 weeks based on current timelines.

The delegation of power to staff to issue minor variances subject to Council adopted criteria provides an efficient alternative as an option in the issuances of variance permits. Outlined below is a framework that would include criteria for determining what constitutes a 'minor' variance and the guidelines which the delegate (Director of Development Services or Building Official) must consider in deciding to issue or refuse a delegated variance permit. Shifting the authority to consider minor variances from Council to an internal staff review would reduce application time, staff resources and eliminate the notification process. The following is a list of criteria that may be used by staff in determining the thresholds for a minor variance and provides background into each:

1) Must be for an individual property or development:

The cumulative effect of multiple variances in an area or within a particular zone is symptomatic of zoning bylaw provisions that require modernizing in order to meet new building technology or design or the need for the development to be considered as a Comprehensive Development Zone. The effects of these types of "blanket" variances warrant broader public input and are not considered 'minor' and should be considered by Council for issuance.

2) Must not be part of another development application and issuance cannot be conditional on Council approval for a related application:

The delegated authority to issue minor variances could not be dependent on Council approval of another application. For example, an interior parcel line setback variance in conjunction with the issuance of a Development Permit should be considered by Council so, the entirety of the project is disclosed to Council in their consideration of permit issuance.

3) The variance request to the siting of the building, structure or use provisions constitutes 20% or less of the required regulation;

Minor variances tend to be non-controversial. These small encroachments in the setbacks or height of a building sometimes occur as site conditions in the field change during construction stages or irregular lot configurations. The less than 20% threshold would allow staff to consider those types of variances within a measured allotment. For example, a rear yard setback in a residential zone could be reduced from 6.0m to 4.8m for a deck or a 1.5m interior yard setback reduced to 1.2m for an error in the field.

4) On lots with a 15% slope or greater, Height may be measured from the average lot grade to the mid-point between the peak and the eave of a building:

The majority of building and retaining wall height variances approved by Council are on sloping lots where the resulting building is not appreciably different from those in the surrounding neighbourhood. For example, a single family dwelling that appears as two storeys on one side and three storeys on the opposite side tends to be of the same form and character as the surrounding neighbourhood. However, because the zoning bylaw inherits the stricter definition of height from the BC Building Code and lacks consideration for development in hillside areas, a building in this scenario is calculated as "higher" than typical construction in the neighbourhood when it is generally not.

The flexibility to consider a varied definition of height in hillside development areas would allow for streamlining of Building Permits as community growth is occurring more frequently in hillside areas. The consideration of an amended definition for height also gives flexibility for builders to consider altering roof pitches to fall within the definition. Adjusting the definition to the mid-point between the peak and the eave of the roof encourages developers to consider elongating roof pitches, which in turn minimizes view impact for the surrounding properties.

5) On lands zoned Institutional, Commercial or Industrial parking stall requirements reduced 10% or less than the required total:

Similar to number 2, on the previous page, the 10% or less than the required stalls would not negatively impact traffic circulation but would allow for more space to be used for amenity areas or internal traffic circulation, leading to better site design without negatively impacting the surrounding area.

6) Staff shall not issue any variance that the delegated authority feels exceeds the scope of their authority.

This provision would be to ensure that staff could forward any application to Council in the event that the proposal meets the above criteria but could be perceived as controversial and requiring public input. The application would then be forwarded to Council with an accompanying staff report.

Application fees recover the costs of neighbour notifications and the registration of documents with the Land Title Office. A change of process would necessitate a review of the associated fees to ensure they are fair.

Delegated Authority for Staff to Issue 'Minor' Development Permits

The Local Government Act has existing provisions for the delegation of Council authority for the issuance of Development Permits and is enacted in a limited capacity under current processes. All lands within the City are within a blanket type Development Permit Area. Development on lands that are not impacted by a Riparian Area or hazard areas (steep slopes or wildfire interface) may obtain a "waiver" from the requirements of the Development Permit. With the appropriate submissions from professionals and approvals from the province, development on lands affected by Riparian Areas or hazards may obtain a Development Permit, issued by staff, in advance of the issuance of a Building Permit.

The delegation of authority to issue development permits has never been extended to other scenarios; however, staff recognize that there are circumstances in which efficiencies could be realized by issuing 'minor' development permits and would improve application times and the use of staff resources. Currently, Council authorizes the issuance of all Multi-Family, Industrial and Commercial Development Permits. There are limited exemptions in these development permit areas. For example, a development that results in the construction of less than three residential units (a duplex) or a building addition less than 100m^2 of floor area and consistent with the form and character of the existing building is exempt from the issuance of a Development Permit.

There have been situations in which a development proposal was narrowly outside of the scope of the Development Permit exemptions, and staff have processed the application the same as a large scale development. For example, application DP-439 for the storage building at the Rona site approved by Council in 2022. For these types of applications, it is important to consider additions and minor developments in the context of the OCP guidelines for the particular development permit area; however, on a small scale staff feel that delegating this process would assist in the streamlining of development applications. Should staff not approve a minor permit, the applicant's recourse is to have the application reviewed by Council.

Modernizing Public Hearing Notice Requirements

Bill 26 amendments to the *Community Charter* intend to modernize public notice requirements. City bylaws currently require that notice for Public Hearings for rezoning applications be provided as follows:

- Mailed via Canada Post and hand delivered;
- 2) Two newspaper ads placed in editions of the local paper (placed no more than 10 days before and no less than 3 days before the Public Hearing)

- 3) In the case of zoning bylaw amendments a Notice of Development sign posted on the Subject Property; and
- 4) Posted in the lobby at City Hall and on the City's website.

Under the revised legislation, Council may adopt a bylaw to establish alternative means of publishing a notice. The bylaw would need to specify two (2) means of publication. Other means of providing notice could be considered, such as, distributing notices via online newspaper and/or the radio. These means may be more cost effective than the use of newspaper ads, however, staff do not recommend changing the current process unless it is to move publication to a free newspaper such as the Shuswap Market News, which could increase the reach of the information.

Conclusion

This report provides a summary of the options available to Council for streamlining the City's existing development procedures. While Council is not required to take any action with respect to existing processes, staff are prepared to bring back a more detailed report that speaks to the implementation of those specific changes that Council wishes to consider.


Respectfully submitted,

Kevin Pearson

Director of Development Services

Erin Jackson

Chief Administrative Officer

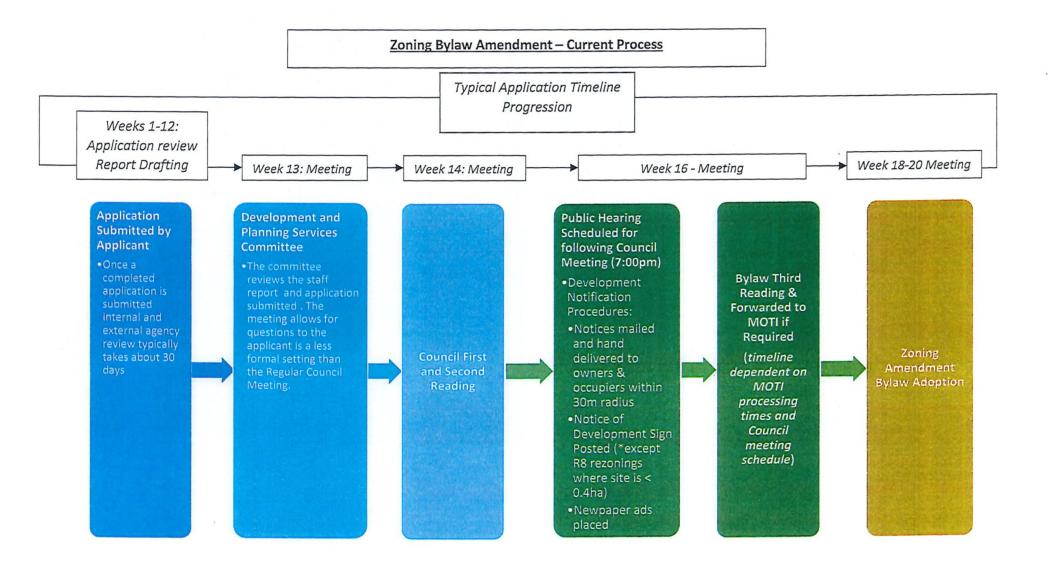

Zoning Bylaw Amendment Process Without Default Public Hearing

Application Submitted by Applicant

• Once a completed application is submitted internal and external agency review typically takes about 30 days

Development and Planning Services Committee

•The committee reviews the staff report and application submitted. The meeting allows for questions to the applicant is a less formal setting than the Regular Council

Council First and Second Reading

Development Notification Procedures:

Notices mailed and hand delivered to owner & occupiers within 30m radius


Notice of Development Sign Posted (*except R8 rezonings where site is < 0.4ha)

Newpaper ads


Public Input

Council Option A. Proceed to Third Reading Meeting After Second Reading Staff presents Council with Council Scheduled **Public Hearing: Bylaw Third** recieved during Zoning Reading & public input Forwarded period (2:30pm Bylaw to MOTI if session), Council Required A. Proceed to Third Reading of Public the bylaw (7:00pm) B. Schedule a Public Hearing Option B. Council Schedules Public Hearing ladd 4 weeks to timeline)

Council Issued Development Variance Permit (Timeline: ~3-4 Months)

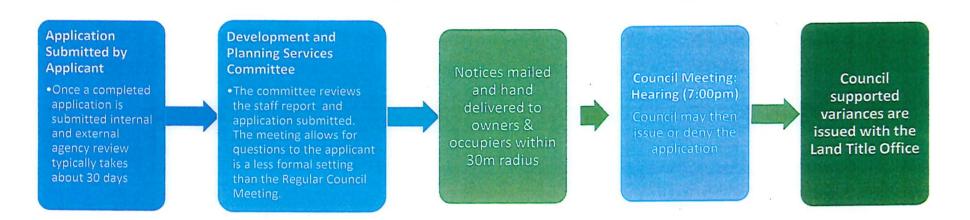

Delegated Development Variance Permit (Timeline: ~2-3 weeks)

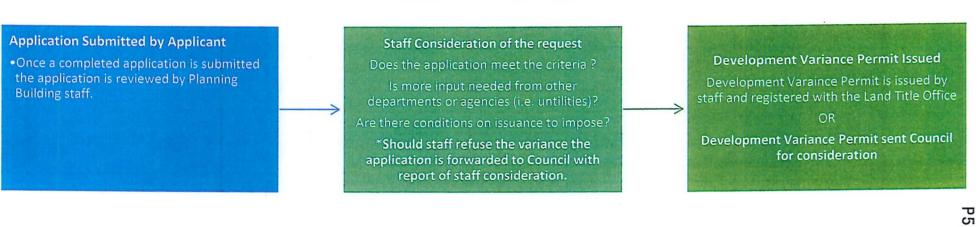

	√ = Zone pe	rmitted in resp	ective Official	Community Plan	n Designation	(a general guide	only - not par	t of either OCF	or Zoning Byl	aw)				
ZONE	LR	MR	HR	ARA	тс	нс	AR	SRV	AIC	IND	INS	PRK	FR	ESP
R-1	7	7	4	1					1					
R-2	√	7	7											
R-3				V										
R-4		4	√											
R-5			7											
R-6	4	√	1											
R-7	√	√	7											
R-8	7	7	√											
R-9	7	√	4											
C-1	7	₹	√											
C-2					7									
C-2(A)					4		***************************************				1			
C-3				1		7					· · · · · · · · · · · · · · · · · · ·			
C-4				1		V				1				
C-5						7								
C-6					7	V								
C-7					1	V								
C-8			,,,,,,,,,,,,,,,,,,,,,,,,,,,,,,,,,,,,,,			V I	7		-					
C-9	V	V	7				- i	7	 					
CD-1		·····	V											1
CD-2				 	√ -						l			
CD-3					· · · · · · · · · · · · · · · · · · ·		√					+		
CD-4			7			 			 	-	 			
P-1	7	√	7	T 7	7	\ \ \	7		1 7	→	√	7		1 1
P-2				 		\ \ \ \ \ \ \ \ \ \ \ \ \ \ \ \ \ \ \			1 7	<u> </u>	1			· · · · · ·
P-3	7	√	√	1 7	7				1 7	7	7	7		1
M-1	· · · · · · · · · · · · · · · · · · ·			 					<u> </u>	1>		· · · · · · · · · · · · · · · · · · ·		
M-2				 						1 1				
M-3						· · · · · · · · · · · · · · · · · · ·				 				
M-4			· · · · · · · · · · · · · · · · · · ·	 					 	1 7				
M-5									 	1 7				
M-6				 						+				
A-1				 					ļ	<u> </u>				
A-2							<u>-</u>	1						
A-3				 			√,	٧,						
EP-1	~ ~		- V	 	٧	7	<u> </u>	1	1	+ -				-
DNES 1 Single Family Residential C-1 Local Commercial 2 Single Family/Duplex Residential C-2 Town Centre Commercial			P-1 P-2	P-1 Park & Recreation		OCP DESIGNATIONS LR Low Density Residential MR Medium Density Residential			AIC Airside Industrial/Commercial IND Industrial					
-3 Waterfront Residential C-3 Service Commercial Medium Density Residential C-4 Fuel Service Station Commercial High Density Residential C-5 Tourist Commercial Mobile Home Park C-8 Tourist/Recreation Commercial Large Lot Single Family C-7 Shopping Centre Residential C-7 Single Family Residential Single Family/Secondary Suite C-8 Farm Produce		C-4 F	-4 Fuel Service Station Commercial		P-3			HR High Density Residential ARA Active Recreational Area TC Town Centre Commercial			NS Institutional PRK Park (Community & Neighbourhood)			
			M-1 General Industrial M-2 Light Industrial			HC Highway Service/Tourist Commercial			FR Forest Reserve ESP Environmentally Sensitive & Passive A					
		M-3	Gravel Extrac	tion	AR Acreag	e Reserve								
3 Single Family/Secondary Suite C-8 Farm Produce Residential Commercial 3 Estate Residential C-9 Country Inn Commercial			M-4 M-5	Abattoir Auto Wreckin	na/	SRV Salmor	River Valley Agr	icuiture						

Salvage
M-6 Industrial Holding
EP-1 Ecological Protection

CD-1 Comprehensive Development CD-2 Comprehensive Development CD-3 Comprehensive Development CD-4 Comprehensive Development

A-1 Agriculture
A-2 Rural Holding
A-3 Small Holding

3	>
-	O
-	Ö
r	n
-	2
3	
-	
-	
4	➣

Item 10.1

CITY OF SALMON ARM

Date: August 8, 2022

Moved: Councillor

Seconded: Councillor

THAT: the Bylaw entitled City of Salmon Arm Zoning Amendment Bylaw No. 4544 be read a first and second time.

[ZON-1247; 1197665 BC Ltd./Matejka Property Management and Development; 2710 30 Avenue NE; R-1 to R-8]

Vote	Record
------	--------

- ☐ Carried Unanimously
- Carried
- Defeated
- Defeated Unanimously Opposed:
 - □ Harrison
 □ Cannon
 □ Eliason
 □ Flynn
 □ Lavery
 - □ Lavery
 □ Lindgren
 - □ Wallace Richmond

SALMONARM

To:

His Worship Mayor Harrison and Members of Council

Date:

July 25, 2022

Subject:

Zoning Bylaw Amendment Application No. 1247

Legal:

Lot A, Section 24, Township 20, Range 10, W6M, KDYD, Plan 1948

Except Plans 5734, 13562, and 25888

Civic:

2710 - 30 Avenue NE

Owner/Agent:

1197665 BC Ltd. / Matejka Property Management and Developments Inc.

MOTION FOR CONSIDERATION

THAT:

a bylaw be prepared for Council's consideration, adoption of which would amend Zoning Bylaw No. 2303 by rezoning Lot A, Section 24, Township 20, Range 10, W6M, KDYD, Plan 1948 Except Plans 5734, 13562, and 25888 fromto-rom R-1 (Single Family Residential Zone) to R-8 (Residential Suite Zone).

STAFF RECOMMENDATION

THAT:

The motion for consideration be adopted.

PROPOSAL

This proposal is to rezone the parcel to R-8 (Residential Suite) to permit the future option for construction and use of *secondary suites*. A subdivision application has been submitted which would split the parcel into 8 lots (Appendix 1). The existing and proposed parcels meet the conditions to accommodate a *secondary suite* (at this stage, 2 of the proposed lots have sufficient area to permit a *detached suite*).

BACKGROUND

The subject parcel is located at 2710 – 30 Avenue NE (Appendix 2 and 3), is approximately 1.5 acres in area, and contains a single family dwelling and accessory buildings, intended to be removed. The parcel is designated Low Density Residential and within Residential Development Area A in the City's Official Community Plan (OCP), and zoned R-1 (Single Family Residential) in the Zoning Bylaw (Appendix 4 & 5).

The subject parcel is located in an area largely comprised of R-1, R-8 and A-2 zoned parcels containing single family dwellings and accessory buildings (including suites). There are presently 24 R-8 zoned parcels within the vicinity of the subject parcel. The proposed zoning and subdivision aligns with the existing development to the south and east, and would align with pre-plans for roads and development to extend over land to the south (Appendix 5). Several of the properties located to the area surrounding the subject parcel have A-2 zoning that allows for secondary suites. Site photos are attached as Appendix 6.

Secondary Suites

Policy 8.3.25 of the OCP provides for the consideration of secondary suites in all Residential designated areas via a rezoning application, subject to compliance with the Zoning Bylaw and the BC Building Code. Based on parcel area and width, the subject property as well as the proposed parcels all have potential to easily meet the conditions for the development of a secondary suite (or detached suite where applicable), including sufficient space for an additional off-street parking stall. Detached Suites are permitted on single fronting parcels greater than 700 square metres in area.

COMMENTS

Engineering Department

No objections to the proposed rezoning. Comments provided to applicant and attached as Appendix 7.

Building Department

No concerns. Building Permit application required for development.

Fire Department

Fire hydrant and turn around required.

Planning Department

The future development as proposed is an important initial stage in the development of this portion of Residential Development Area A, in particular the large residential area bound within 30 Avenue NE, 30 Street NE, 25 Street NE and 25 Avenue NE (Appendix 4). The development concept including the rezoning and subdivision meets the OCP's Low Density Residential policies. This area has been designated for residential use for decades, with various road network concepts (or pre-plans) proposed, but not yet constructed (Appendix 8). The access road for the proposed development follows the east parcel line. This would form a partially dedicated and constructed roadway, and a potential future option for connection for a road network to provide access for the development of new parcels within the large adjacent residential area, which is generally land-locked. The road pre-plan also suggests a future east-west connection along the south parcel line of the subject parcel, which could also be a component of a future road network.

The road network concept attached as Appendix 8 developed in the 1990's presents one option for this residential area, with the details of the actual future road network to be determined subject to development of adjacent parcels and intent of individual owners. Today, staff view the north-south alignment proposed from 30 Avenue NE as a logical requirement given the position of existing buildings, property lines, infrastructure, and applicable policies.


Through the subdivision process and guided by road network concepts, the *Land Title Act* requires the Approving Officer to consider necessary and reasonable access to land situated beyond the subject parcel to secure access to other properties. As road access is required for the creation of any new parcel, staff note the importance of a future road network within this area to support future development through the enabling of efficient subdivision of these residential lands. While there is no current application over these adjacent lands, a future road network must be considered to provide access (and emergency access) to these lands beyond the subject parcel, and as such is a key element of this subdivision proposal. The road network concept contemplated for this area reiterates the importance of road access in this area. As noted, the details of a future road network are subject to the development of adjacent parcels, the intent of the individual owners, and are not bound to any timeline.

The proposed R-8 zoning of the subject parcel is consistent with the OCP and is therefore supported by staff. The large subject parcel is well suited to R-8 development and the proposed parcels have more than sufficient area to meet all R-8 Zone requirements including the provision of onsite parking. Any development of a single family dwelling or secondary suite would require a building permit and will be subject to meeting Zoning Bylaw and BC Building Code requirements.

Prepared by: Chris Larson, MCIP, RPP


Senior Planner


Reviewed by: Kevin Pearson, MCIP, RPP Director of Development Services

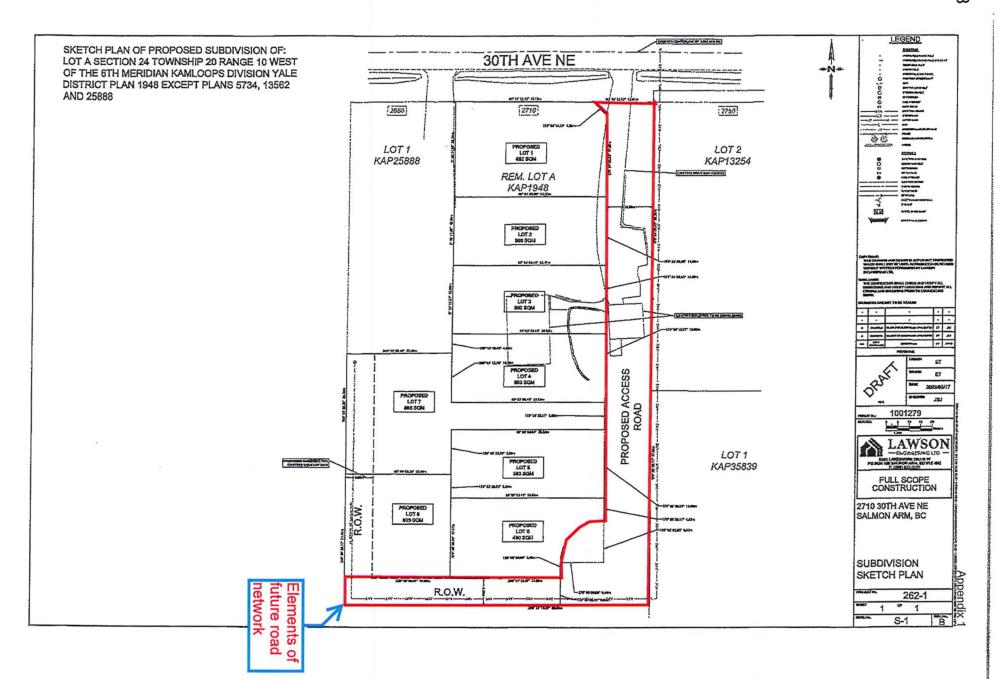


Appendix 2 P5,9 Meters Subject Parcel




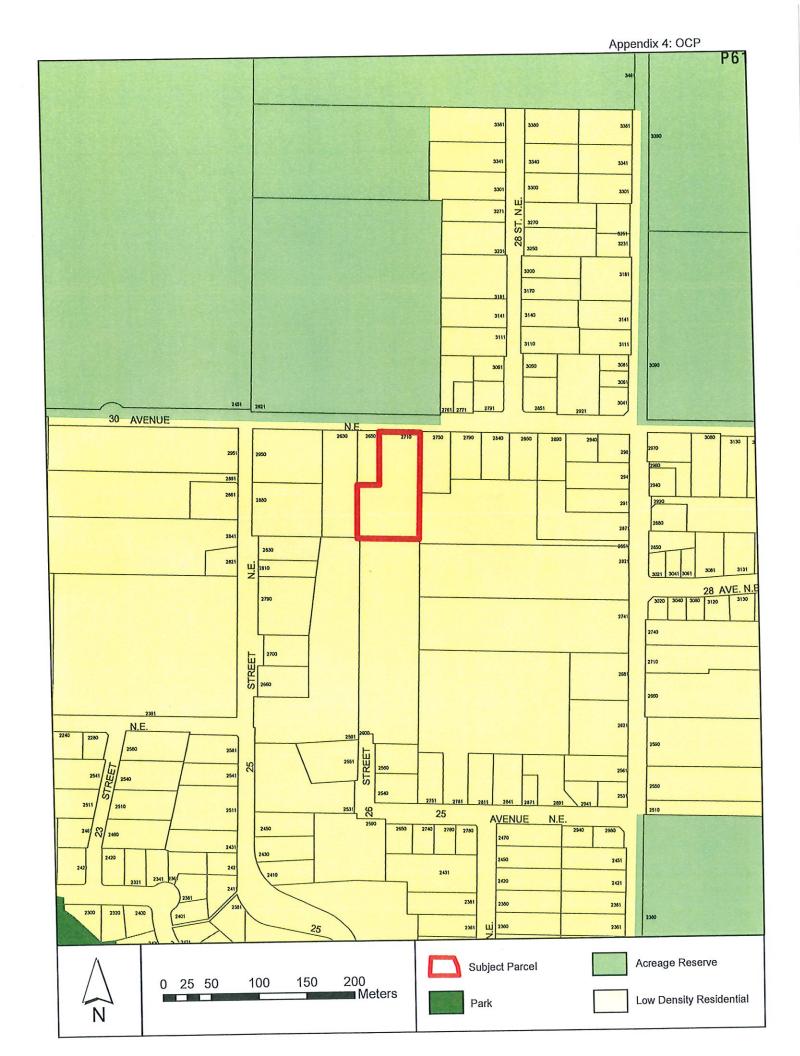

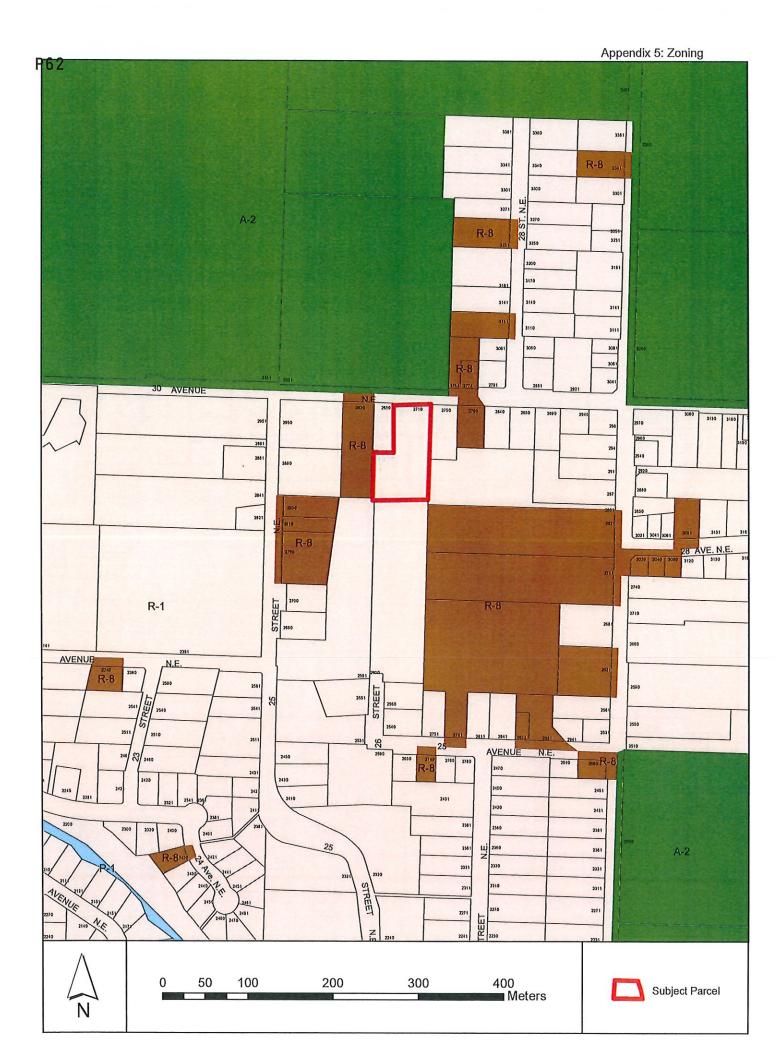

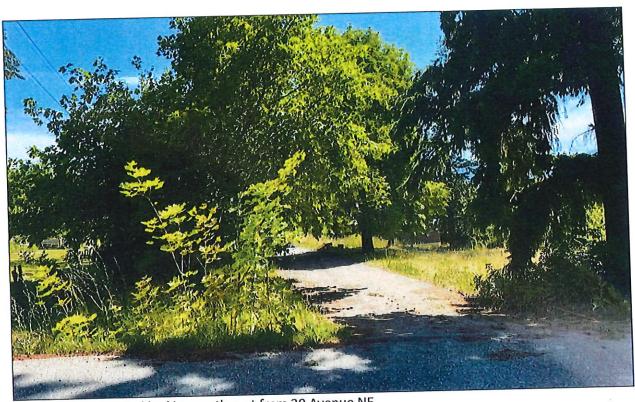

View of subject parcel looking southwest from 30 Avenue NE.

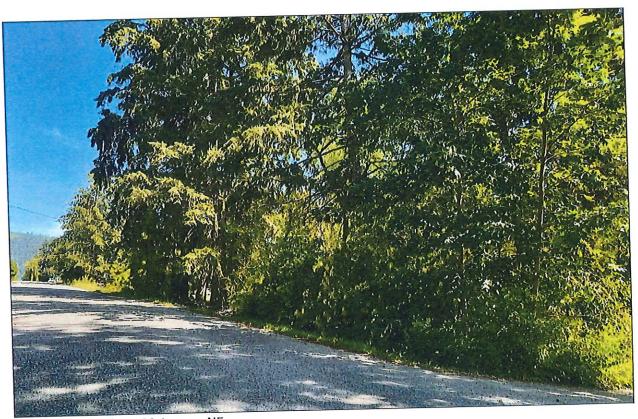

View southeast from 30 Avenue NE.

CITY OF SALMONARM

Memorandum from the Engineering and Public Works Department

TO:

Kevin Pearson, Director of Development Services

DATE:

July 13, 2022

PREPARED BY:

Chris Moore, Engineering Assistant

APPLICANT:

1197665 BC Ltd. And Matejka Property Management and Development Inc.

SUBJECT: SUBDIVISION APPLICATION NO. 22-11 and ZON-1247

LEGAL:

Lot A Section 24, Township 20, Range 10, W6M, KDYD, Plan 1948 Except

Plans 5734, 13562 and 25888

CIVIC:

2710-30 Avenue NE

Further to your referral dated June 15, 2022, we provide the following servicing information. The following comments and servicing requirements are not conditions for Rezonling but are required as a condition of subdivision.

Comments are based on the Subdivision/Development as proposed in the referral. If the development plans for the property change significantly, comments below may change

General:

- Full municipal services are required as noted herein. Owner / Developer to comply fully with the requirements of the Subdivision and Development Services Bylaw No 4163. Notwithstanding the comments contained in this referral, it is the applicant's responsibility to ensure these standards are met.
- Comments provided below reflect the best available information. Detailed engineering data, or other information not available at this time, may change the contents of these comments.
- -3. Properties shall have all necessary public infrastructure installed to ensure properties can be serviced with underground electrical and telecommunication wiring upon development.
- '4. Property under the control and jurisdiction of the municipality shall be reinstated to City satisfaction.
- 5. Owner / Developer will be responsible for all costs incurred by the City of Salmon Arm during construction and inspections. This amount may be required prior to construction. Contact City Engineering Department for further clarification.
- Erosion and Sediment Control measures will be required prior to the commencement of construction. ESC plans to be approved by the City of Salmon Arm.
- 7. At the time of subdivision / building permit the applicant will be required to submit for City review and approval a detailed site servicing / lot grading plan for all on-site (private) work. This plan will show such items as parking lot design, underground utility locations, pipe sizes, pipe elevations, pipe grades, catchbasin(s), control/containment of surface water, contours (as required), lot/corner elevations, impact on adjacent properties, etc.
- For the on-site development, prior to commencement the applicant will be required to submit
 to the City for review and approval detailed engineering plans in accordance with the
 requirements of the Subdivision and Development Servicing bylaw 4163. These plans must

SUBDIVISION APPLICATION FILE: SUB-22.11 and ZON-1247 July 13, 2022 Page 2

be prepared by a qualified professional engineer. As a condition of final subdivision approval, the applicant will be required to deposit with the City for a period of 1 year, funds equaling 10% of the estimated cost for all works that are to be transferred to the City.

9. For the off-site improvements at the time of subdivision the applicant will be required to submit for City review and approval detailed engineered plans for all off-site construction work. These plans must be prepared by a qualified engineer. As a condition of subdivision approval, the applicant will be required to deposit with the City funds equaling 125% of the estimated cost for all off-site construction work.

Roads / Access:

- 30 Avenue NE, on the subject property's northern boundary, is designated as an Urban Local Road standard, requiring 20.0m road dedication (10.0m on either side of road centerline). Available records indicate that no additional road dedication is required (to be confirmed by a BCLS).
- 2. 30 Avenue NE is currently constructed to a Rural Local Road standard. Upgrading to an Urban Local Road standard is required, in accordance with Specification Drawing No. RD-2. Upgrading may include, but is not limited to, road widening and construction, curb & gutter, sidewalk, boulevard construction, street lighting, fire hydrants, street drainage and hydro and telecommunications. Owner / Developer is responsible for all associated costs.
- 3. The proposed road shall be constructed to a 20m wide Urban Local Road standard, in accordance with Specification Drawing No. RD-2. However, since the road straddles the east property line, only 10m right of way is required, the other 10m will come from the adjacent property in the future. As an interim measure, the City will accept a 6m wide road with an offset sidewalk. No parking will be permitted on the future roadway. Additional Right-of-way may be required to accommodate required infrastructure. Owner / Developer is responsible for all associated costs.
- 4. Since this road is intended to extend to the south in the future, it shall be terminated with a temporary cul-de-sac in accordance with Specification Drawing No. RD-11a.
- 5. Owner / Developer is responsible for ensuring all boulevards and driveways are graded at 2.0% towards the existing roadway.
- A 3.0m by 3.0m corner cut is required to be dedicated at the intersection of proposed roadway and 30 Avenue NE.

Water:

- 1. The subject property fronts a 100mm diameter Zone 3 watermain on 30 Avenue NE. Upgrading this watermain to 150mm diameter across the frontage of the property is required.
- 2. Extension of a 150mm diameter Zone 3 waterman through the proposed subdivision to the southern boundary is required. Owner / Developer is responsible for all associated costs

SUBDIVISION APPLICATION FILE: SUB-22.11 and ZON-1247 July 13, 2022 Page 3

- Records indicate that the existing property is serviced by a 19mm service from the 100mm diameter watermain on 30 Avenue NE. The existing service must be abandoned at the main. Owner / Developer is responsible for all associated costs
- 4. The proposed parcels are to be serviced each by a single metered water service connection (as per Specification Drawing No. W-10), adequately sized to satisfy the proposed use (minimum 25mm). Water meters will be supplied by the City at the time of building permit, at the Owner / Developer's cost. Owner / Developer is responsible for all associated costs.
- 5. The subject property fronts onto an undersized water main located within an area of identified fire flow deficiency, according to the 2011 Water Study (OD&K 2012). The Owner / Developer's authorized engineer is to complete a flow test on the closest fire hydrant to confirm the existing watermain servicing the subdivision is adequately sized to provide fire flows in accordance with the requirements of the Subdivision and Development Servicing Bylaw No 4163. Where the City water distribution system has insufficient capacity to meet the required fire flow, the Owner / Developer will be required to make the necessary upgrades to meet these standards. Owner / Developer is responsible for all associated costs.
- 6. Fire protection requirements to be confirmed with the Building Department and Fire Department.
- 7. Fire hydrant installation will be required. Owners consulting Engineer shall review the site to ensure placement of fire hydrants meet the low density spacing requirements of 150 meters.

Sanitary:

- 1. The subject property fronts a 200mm diameter sanitary sewer that runs along the east, south and west sides of the property lines. No upgrades will be required at this time, however the existing 3m right-of-ways on the south and west property lines shall be increased to 6m.
- 2. The proposed parcels are each to be serviced by a single sanitary service connection adequately sized (minimum 100mm diameter) to satisfy the servicing requirements of the development. Owner / Developer is responsible for all associated costs.
- Records indicate that the existing property is serviced by an unknown size service from the sanitary sewer main on the property west side. All existing inadequate/unused services must be abandoned at the main. Owner / Developer is responsible for all associated costs.
- 4. The subject property is in an area with no current sanitary capacity concerns according to the City Sanitary Study.

Drainage:

1. The subject property does not front on to City storm drainage. Site drainage will be by an Overland and / or Ground Discharge system. Road drainage


SUBDIVISION APPLICATION FILE: SUB-22.11 and ZON-1247 July 13, 2022 Page 4

- 2. An Integrated Stormwater Management Plan (ISMP) conforming to the requirements of the Subdivision and Development Servicing Bylaw No. 4163, Schedule B, Part 1, Section 7 shall be provided.
- 3. Where onsite disposal of stormwater is recommended by the ISMP, an "Alternative Stormwater System" shall be provided in accordance with Section 7.2.
- 4. Overland/emergency flow from the proposed roadway will be directed onto private property. Owner's engineer to review overland and emergency flow paths to ensure post-development flows do not exceed pre-development flows onto private property under any storm scenario (6-month 100-year) and to ensure point-loaded run-off will not create nuisance flooding or erosion.

Geotechnical:

 A geotechnical report in accordance with the Engineering Departments Geotechnical Study Terms of Reference for: Category A (Building Foundation Design), Category B (Pavement Structural Design), is required.

Mustafa Zakreet Engineering Assistant Jenn Wilson P.Eng., LEED ® AP City Engineer

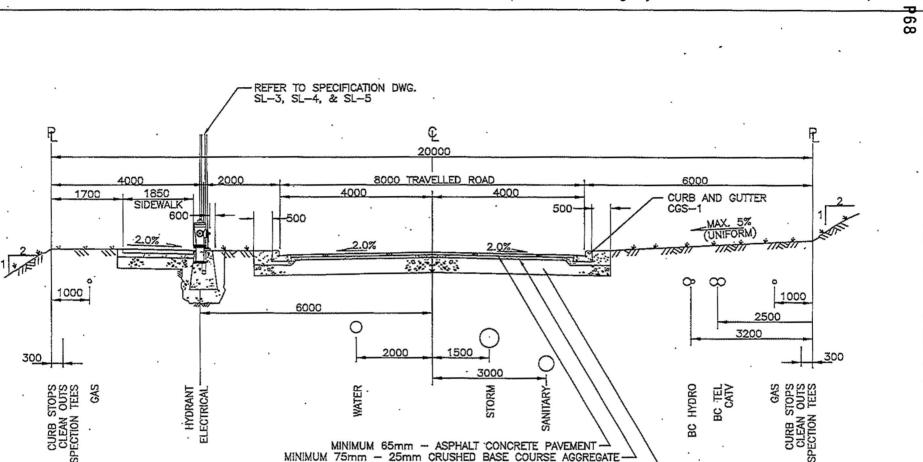

MINIMUM 400mm - 75mm, SCREENED OR CRUSHED SUB-BASE COURSE AGGREGATE

NOTES:

- 1) All utility appurtenances to be set to designed boulevard grade.
- Boulevards to be graded towards the Roadway (Maximum 5% and Minimum 2%)
- All materials shall be supplied and placed in accordance with schedule B, Part 3.0 and Schedule D, Approved material list.
- Grades in excess of 2H:1V shall be recommended by a geotechnical engineer and approved by the City Engineer.

dw	ray													Appendix 7: Engineering
	5ai	Mon Len	CITY.	OF	SALMON	ARM	20m	R/W	Urban	Local	Road	Cross-	-Section	Comm
	No. Revision		Date	Date Date Ap			Approved SF		SPECIF	PECIFICATION DRAWING No.				
^			ISSUED FO	OR APP	PROVAL	07/14/16	10-11-201		s Ulica			RD-2		
									/ City	Engineer				



Mayor and Council

First Name

Karis

Last Name

Tegart

Address:

Return email address:

Subject:

Development Plans for 2710 30 Ave NE Salmon Arm

Body

Good afternoon Mayor and Council,

My name is Karis Tegart. I am submitting some comments concerning the development application for 2710 30 Ave NE here in Salmon Arm. I live west of the property in discussion at NE. My property borders the proposed development. I want to be clear that I think city development is an excellent marker of progress for our community. I have been here for over 20 years and I have seen so much positive growth and development in our community.

I have some concerns and comments that I would like to submit for your reflection. This North Broadview neighbourhood is full of low-density, large lot properties. It is why our family and many of my neighbours bought homes here. We enjoy having space around us for outdoor pursuits/hobbies such as gardening, beekeeping, and outdoor play places for our children and their friends to gather. We enjoy having relative privacy and quiet in our outdoor spaces. We enjoy the biodiversity of the area that is achieved from the large, green spaces we live in. We appreciate the safety of our street with less traffic going by. This proposed development of 8 units with the possibility of 8 legal suites would have a negative impact on the aforementioned benefits of our neighbourhood.

- 1. There would be an increase in traffic and currently there are no sidewalks and minimal street lighting for safety. Even if the developer put in a sidewalk along the frontage of the proposed development, that is a very small section of the street and would provide minimal benefit.
- In my opinion the proposal has too many homes for the size of lot.It leaves little room for parking if there are also legal or in-law suites

in each home. That could be up to 4 cars per home to find parking for. When I drive through other newer subdivisions in Salmon Arm like Hillcrest or Maplewoods, the streets are littered with parked cars. Perhaps having 4 or 5 houses built on the lot in question would be more reasonable and still offer homes with slightly larger lots and more space for off-street parking.

- 3. This proposed development sets a precedent for the area. I am concerned that this could open the door to more small lot development that leads to awkward and poorly planned spaces. It would be lovely if Salmon Arm could continue to have a diversity of housing/lot options. To be able to walk or bike to Uptown Askew's for groceries and have my children walking to and from school, while still enjoying a rural setting is what makes this area of town so special for us. Our family bought in this area because we wanted to raise our family in a quiet, less busy part of Salmon Arm.
- 4. I understand that a road is proposed for the east side of the property. Perhaps this is to open up access to a land-locked lot further east, but it seems a shame to cut down all the mature trees along the east side of the lot in question and a road in that location makes for poorly designed lots. Two of the proposed lots would have long pan-handle driveways which seems like a waste of land. Perhaps there is a better design for the proposed subdivision that puts the road further west?

There may be other ideas or considerations to ponder as the process moves along, but I wanted to open the conversation, so that council is aware of the concerns for our neighbourhood if this proposed development is approved.

Respectfully,

Karis Tegart

Would you like a response:

Yes

Disclaimer

Written and email correspondence addressed to Mayor and Council may become public documents once received by the City. Correspondence addressed to Mayor and Council is routinely published within the Correspondence Section of Regular Council Agendas.



Tuesday 2nd August 2022

Dear Mayor Harrison and Councillors,

Re 2710 30th Avenue North East, Salmon Arm, rezoning and associated issues.

That was a very interesting and enlightening meeting this morning, I just have a few comments and questions relating to the above mentioned proposed development project.

- 1. I have no problem with the increased density classification for the subject property. As we all know, housing is in short supply and densification is necessary.
 - 2. My problem occurs with potential access road placement and construction
- At this this time the proposed access road off 30th Avenue NE is to be constructed abutting immediately onto our western boundary. It is also suggested that this road be constructed as half a road with the idea this can widened at a later date by taking land from our western boundary.
- We are vehemently opposed to this idea. There is plenty of space on the subject property to build the required 18 m road without encroaching onto our property now or at any time in the future.
- I am wondering what authority City Hall has in suggesting a subdivision plan that requires the encroachment of neighbouring land in order to build an access road. The subject property is about 1.5 acres, any building of roads should take place within the space that is available.
- My husband, John Crook, has had various written conversations with Kevin Pearson about this issue and we were under the impression that land cannot be taken by the City for a road right of way construction unless the owners are wanting to subdivide, we have absolutely no intention of subdividing. I did have a chance to speak to Mr Pearson after the meeting this morning and asked him why the road could not be constructed totally on the subject property, unfortunately I did not get a satisfactory answer....just "we can't "
- As it stands right now, the proposed road access off 30th Avenue North East would clear cut our western boundary. The avenue of mixed trees, maples and evergreens borders the neighbouring property with many of the feeder roots and drip lines on our property. These trees provide a valuable heat reducing and shading aspect to our house as well as providing essential bird and wildlife. habitat. With climate change global/warming in evidence, it is getting more and more essential that we try to project our cooling green canopy

- I see from Appendix 8 Conceptual Road Pre Plan that there is absolutely no indication of any road right of way though the subject property from 30th Avenue North East to the interior parcels of land. Certainly the proposed road right of way was a complete surprise to George and Kathy Johnston, the previous owners, who at one stage thought they would build a smaller house fronting directly onto 30th Avenue North East. They were told by the City this was not possible and at that stage they decided to move.

As I said I have no issue with the matter of densification but I do have real concerns over the placement of the road access and the fact that we could have a city lien on our property.

If we can get the road placement and construction issue sorted out then I would welcome new neighbours.





We do not want to subdivide, we love this land and the space around us and have every intention, in the fullness of time, in leaving the house to our granddaughter.

Your sincerely

Janey Crook

CITY OF SALMON ARM

BYLAW NO. 4544

A bylaw to amend "District of Salmon Arm Zoning Bylaw No. 2303"

WHEREAS notice of a Public Hearing to be held by the Council of the City of Salmon Arm in the Council Chambers at City Hall, 500 – 2 Avenue NE, Salmon Arm, British Columbia and by electronic means, on August 22, 2022 at the hour of 7:00 p.m. was published in the 2022 issues of the Salmon Arm Observer;

AND WHEREAS the said Public Hearing was duly held at the time and place above mentioned;

NOW THEREFORE the Council of the City of Salmon Arm in open meeting assembled enacts as follows:

1. "District of Salmon Arm Zoning Bylaw No. 2303" is hereby amended as follows:

Rezone Lot A, Section 24, Township 20, Range 10, W6M, KDYD, Plan 1948 Except Plans 5734, 13562, and 25888 from R-1 (Single Family Residential Zone) to R-8 (Residential Suite Zone), attached as Schedule "A".

SEVERABILITY

If any part, section, sub-section, clause of this bylaw for any reason is held to be invalid by the decisions of a Court of competent jurisdiction, the invalid portion shall be severed and the decisions that it is invalid shall not affect the validity of the remaining portions of this bylaw.

ENACTMENT

Any enactment referred to herein is a reference to an enactment of British Columbia and regulations thereto as amended, revised, consolidated or replaced from time to time.

4. EFFECTIVE DATE


This bylaw shall come into full force and effect upon adoption of same.

CORPORATE OFFICER

5. CITATION

This bylaw may be cited as "City of Salmon Arm Zoning Amendment Bylaw No. 4544"								
READ A FIRST TIME THIS	DAYOF	2022						
READ A SECOND TIME THIS	DAY OF	2022						
READ A THIRD TIME THIS	DAY OF	2022						
ADOPTED BY COUNCIL THIS	DAY OF	2022						
		MAYOR						

Schedule "A"

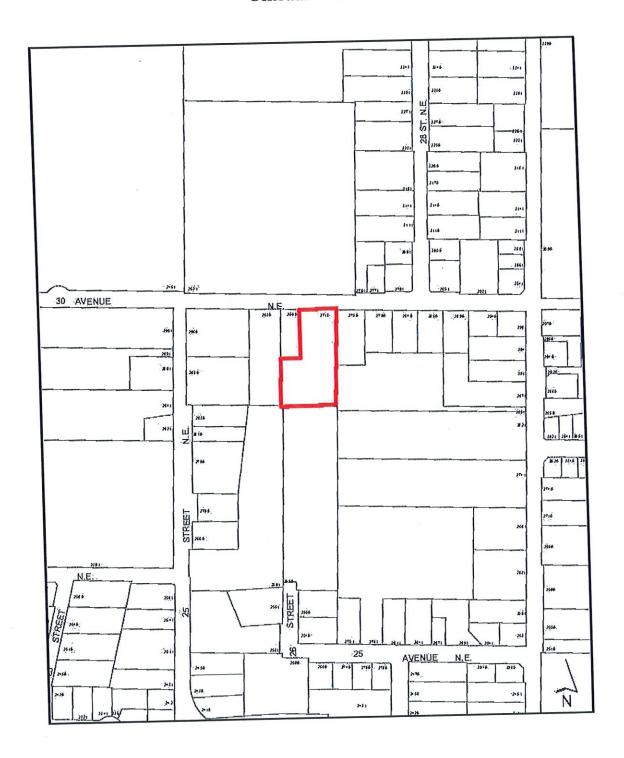

THIS PAGE INTENTIONALLY LEFT BLANK

Item 10.2

CITY OF SALMON ARM

Date: August 8, 2022

Moved: Councillor

Seconded: Councillor

THAT: the Bylaw entitled City of Salmon Arm Short Term Capital Borrowing Bylaw No. 4549 be read a first, second and third time;

AND THAT: the 2022 Budget contained in the 2022 – 2026 Financial Plan Bylaw be amended to reflect the acquisition of property located at 881 30 Street NE for \$530,000.00 funded from Short Term Capital Borrowing.

[Property Acquisition - 881 30 Street NE]

Vote Record

- □ Carried Unanimously
- □ Carried
- Defeated
- Defeated Unanimously

Opposed:

- Harrison
- Cannon
- Eliason
- □ Flynn
- Lavery
- Lindgren
 - Wallace Richmond

SALMONARM

To:

His Worship Mayor Harrison and Members of Council

From:

Chelsea Van de Cappelle, Chief Financial Officer

Date:

July 29, 2022

Subject:

Property Acquisition - 881 - 30 Street NE (Salmon Arm, BC)

Recommendation:

THAT:

Bylaw No. 4549 cited as the "City of Salmon Arm Short Term Capital Borrowing

Bylaw No. 4549", be given three (3) readings;

AND THAT:

The 2022 Budget contained in the 2022 – 2026 Financial Plan Bylaw be amended to

reflect the acquisition of property located at 881 - 30 Street NE for \$530,000.00

funded from Short Term Capital Borrowing.

Background:

Council recently authorized staff to enter into negotiations to acquire the property located at 881 – 30 Street NE. The negotiated purchase price is \$530,000.00 which will be funded from short term borrowing.

The subject property is one of several required for the proposed 9 Avenue/30 Street NE intersection design. The 9 Avenue/30 Street NE intersection improvement project has been identified in the City's draft 20-year financial plan for completion in 2029, dependent on funding and property acquisition.

There is a single family dwelling and an accessory building on the subject property. The accessory building would likely need to be removed to accommodate the new road design.

Official Community Plan Land Use:

High Commercial

Zoning:

R-1 Single Family Residential

The western rear yard (approximately ¼ of the lot's gross area) and a small portion of the adjacent Nico's Nurseryland property is where 9 Avenue would divert southward and then over two additional lots, and then eastward to line up with the 8 Ave. NE intersection. The outcome of the intersection would have the remainder of 9 Avenue NE physically closed and barricaded to traffic where it now intersects with 30 Street NE. Subject to a Road Closure Bylaw and Ministry of Transportation and Infrastructure approvals, and access/egress negotiations with Tim Horton's, the remainder of the existing 9 Avenue portion of road could be amalgamated with the subject property.

Present Lot Area:

1,220 m²

Less Road Dedication

330 m²

Addition of 9th Ave.

 $330 \text{ m}^2 +$

Short Term Capital Borrowing

The City can short term borrow without the assent of electors (referendum/alternative approval process) to a maximum of \$50.00 per capita. This would be approximately \$50.00 x 19,431 people (2021 Census) or \$971,600.00 less any existing short term loans outstanding. The City has \$167,000.00 currently outstanding in short term debt (final payment in 2023 on three (3) Drainage Projects) therefore, the City may borrow up to \$804,600.00. Any monies borrowed must be repaid within five (5) years.

It is recommended that the required \$530,000.00 be borrowed over five (5) years at an annual repayment of \$106,000.00 plus interest. Interest on short term loans are calculated daily, compounded and paid monthly. The current daily floating interest rate is 2.75%. The projected annual repayment of the debt is estimated as follows:

		2022	2023	2024	2025	2026	2027	Total
Principal		\$ -	\$106,000.00	\$106,000.00	\$106,000.00	\$106,000.00	\$106,000.00	\$530,000.00
Interest 2.75%	-	3,700.00	11,700.00	\$8,700.00	5,800.00	2,900.00	-	\$32,800.00
Total		\$3,700.00	\$117,700.00	\$114,700.00	\$111,800.00	\$108,900.00	\$106,000.00	\$562,800.00

It is anticipated that the repayment of the proposed debt will be funded by new tax revenue associated with development. In 2022, new construction tax revenue was approximately \$378,700.00 (1.70%). It is anticipated that new growth in 2023 will be comparable and therefore there will not be an increase in property tax rates associated with this debt.


Following three (3) readings of City of Salmon Arm Short Term Capital Borrowing Bylaw No. 4549, the bylaw will be forwarded to the Inspector of Municipalities for approval prior to adoption. Inspector approval is anticipated to take 6 – 8 weeks.

Respectfully Submitted,

Chelsea Van de Cappelle, CPA

Chief Financial Officer

P82

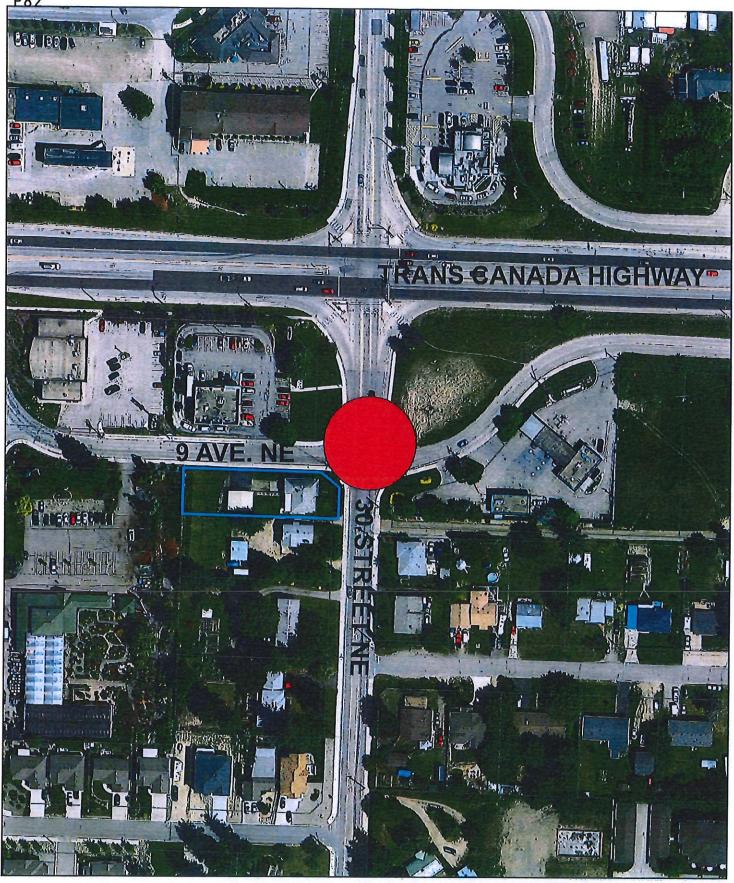



SALMONARM

25



CITY OF SALMON ARM

<u>BYLAW NO. 4549</u>

A bylaw to authorize the borrowing of money for the purposes of Capital Works

WHEREAS under the provisions of Section 178 of the Community Charter, Council may contract a debt for any purpose of a capital nature, such debt not exceed at any time a total amount equal to Fifty Dollars (\$50.00) multiplied by the most recent census population of the municipality and may, by bylaw, without the assent of the electors, contract the debt by borrowing and make provision for the repayment of the debt and interest thereon;

AND WHEREAS the amount of the existing obligations of the municipality authorized under said Section 178 at the date hereof is \$167,000.00;

AND WHEREAS the Council deems it necessary to borrow the sum of Five Hundred and Thirty Thousand Dollars (\$530,000.00) for the purpose of acquiring property located at 881 – 30 Street NE (Salmon Arm);

AND WHEREAS the approval of the Inspector of Municipalities has been obtained prior to its adoption;

NOW THEREFORE the Council of the City of Salmon Arm, in open meeting assembled, enacts as follows:

- 1. The Council is hereby authorized and empowered to borrow upon the credit of the City of Salmon Arm from the Municipal Finance Authority, the sum of Five Hundred and Thirty Thousand Dollars (\$530,000.00) to be repaid, with interest, over a term of five (5) years for the purposes hereinbefore recited.
- 2. The purpose for which the debt is contracted shall be for acquiring the property located at 881 30 Street NE (Salmon Arm).
- The interest on the debt shall be at a rate as prescribed by the Municipal Finance Authority.
- 4. There shall be raised and levied during the currency of the obligation hereby created by a rate sufficient therefore over and above all other rates upon all land and improvements subject to taxation for general municipal purposes in the municipality for the repayment of the principal in the respective years the amount as follows:

TITI	TA	ויי)ז	173	A T	
PR	111		11	AL	,

2023	\$106,000.00
2024	\$106,000.00
2025	\$106,000.00
2026	\$106,000.00
2027	\$106,000.00

- 5. The Mayor and Chief Financial Officer are hereby authorized to do all necessary acts and things to carry out the intent of this bylaw.
- 6. This bylaw may be cited as "City of Salmon Arm Short Term Capital Borrowing Bylaw No. 4549."

READ A FIRST TIME THIS	DAYOF	2022
READ A SECOND TIME THIS	DAYOF	2022
READ A THIRD TIME THIS	DAYOF	2022

APPROVED BY THE INSPECTOR OF MUNICIPALITIES PURSUANT TO SECTION 178
OF THE COMMUNITY CHARTER THIS DAY OF 2022

ADOPTED BY COUNCIL THIS DAY OF 2022

MAYOR

CORPORATE OFFICER

THIS PAGE INTENTIONALLY LEFT BLANK

Item 11.1

CITY OF SALMON ARM

Date: August 8, 2022

Moved: Councillor

Seconded: Councillor

THAT: the Bylaw entitled City of Salmon Arm Official Community Plan Amendment Bylaw No. 4530 be read a second time;

AND THAT: Pursuant to Section 475 of the *Local Government Act*, Council has considered this Official Community Plan amendment after appropriate consultation with affected organizations and authorities;

AND THAT: Pursuant to Section 476 of the *Local Government Act*, Council has considered this Official Community Plan amendment after required consultation with School District No. 83;

AND THAT: Pursuant to Section 477(3)(a) of the Local Government Act, Council has considered this Official Community Plan amendment in conjunction with:

- 1. The Financial Plans of the City of Salmon Arm; and
- 2. The Liquid Waste Management Plan of the City of Salmon Arm.

[OCP 4000-50; Wonderland Investments Inc.; $50\,30\,\mathrm{Street}\,\mathrm{NE};\mathrm{MR}$ to HR]

Vote Record

- Carried Unanimously
- Carried
- □ Defeated
- □ Defeated Unanimously

Opposed:

- Harrison
- Cannon
- □ Eliason
- Flynn
- □ Lavery
- Lindgren
- □ Wallace Richmond

CITY OF ALMONARM

TO:

His Worship Mayor Harrison and Members of Council

Date:

July 7, 2022

Subject:

Official Community Plan Amendment Application No. OCP4000-50

Zoning Bylaw Amendment Application No. 1242

Legal:

Lot 1, Section 18, Township 20, Range 9, W6M, KDYD, Plan 13368

Civic:

50 - 30 Street NE

Owner/Applicant: Wonderland Investment Inc.

MOTION FOR CONSIDERATION

THAT:

A bylaw be prepared for Council's consideration, adoption of which would amend the Official Community Plan Bylaw No. 4000 Land Use Designation of Lot 1, Section 18, Township 20, Range 9, W6M, KDYD, Plan 13368 from MR (Medium Density Residential) to HR (High Density Residential);

AND THAT:

Pursuant to Section 475 of the Local Government Act, Council has considered this Official Community Plan amendment after appropriate consultation with affected organizations and authorities;

AND THAT:

Pursuant to Section 476 of the Local Government Act, Council has considered this Official Community Plan amendment after required consultation with School District No. 83;

AND THAT:

Pursuant to Section 477 (3) (a) of the Local Government Act, Second Reading of the Official Community Plan bylaw be withheld pending Council's consideration of the amendment in conjunction with:

- 1) The Financial Plans of the City of Salmon Arm; and
- 2) The Liquid Waste Management Plan of the City of Salmon Arm.

AND THAT:

A bylaw be prepared for Council's consideration, adoption of which would amend Zoning Bylaw No. 2303 by rezoning Lot 1, Section 18, Township 20, Range 9, W6M, KDYD, Plan 13368 from R-4 (Medium Density Residential Zone) to R-5 (High Density Residential Zone);

AND FURTHER THAT: Final Reading of the Zoning Amendment Bylaw be withheld subject to:

1) Ministry of Transportation and Infrastructure approval;

- 2) Confirmation that the building meets Zoning Bylaw and BC Building Code requirements; and
- 3) Adoption of the associated Official Community Plan Amendment Bylaw.

STAFF RECOMMENDATION

THAT:

The motion for consideration be adopted.

7 July 2022

BACKGROUND

The 0.2 hectare (0.5 acre) subject parcel is located at 50 – 30 Street NE (Appendix 1 & 2). The subject parcel is designated Medium Density Residential in the City's Official Community Plan (OCP) as shown in Appendix 3, and zoned R-1 (Single Family Residential) in the Zoning Bylaw (Appendix 4). This area is comprised of a mix of residential zoned parcels (R-1, R-4, R-5 and R-8), as well as institutional (P-3 and P-1) parcels.

Just recently rezoned from R-1 to R-4, the parcel contains an existing non-conforming 6 unit multi-family building. The proposal is to rezone the parcel from R-4 (Medium Density Residential Zone) to Support bringing the existing non-conforming building into alignment with regulations, including associated BC Building Code upgrades, and to facilitate the future development of additional rental units (13 total).

The site was previously considered by Council in 2017 with an amendment application proposing R-4 (Medium Density Residential Zone) zoning. This application was supported up to final reading, and the conditions for final reading were met in June 2022. At the time of writing this report, the applicant intends to complete the R-4 Zoning in order to initiate construction (up to 10 dwelling units) within the existing building as soon as possible. The proposed R-5 Zoning would allow for an addition of 3 further dwelling units, as shown in the building concept provided (Appendix 5).

Land uses adjacent to the subject parcel include the following:

North: Medium Density Residential (R-4) parcel,

South: Road (Okanagan Avenue E), with Institutional (P-3) parcel beyond,

East: Single-Family Residential (R-1) parcel, and

West: Road (30 Street NE), with Single-Family Residential (R-1) parcels beyond.

A site plan has been provided, indicating that zoning regulations can be met (Appendix 5). Site photos are attached as Appendix 6. The applicant has been in contact with City Building Inspectors, who have advised that building renovations to meet Building Code requirements are subject to full design and supervision by registered professionals.

OCP POLICY

The subject parcel is designated Medium Density Residential in the OCP and is within Residential Development Area A, the highest priority area for development. In consideration of the High Density/R-5 use of the site and existing building, the proposal appears to align with OCP Policy 4.4.3, which encourages all growth to be sensitively integrated with neighbouring land uses. Furthermore, the proposed zoning aligns with the Urban Residential Objectives of Section 8.2 and Urban Residential Policies listed in Section 8.3, including providing a variety of housing types and options.

In terms of siting, the proposal appears to match with OCP Siting Policies under Section 8.3.19, including good access to transportation routes, recreation, community services, and utility servicing. OCP Map 11.2 designates a pedestrian corridor (greenway/sidewalk) along the Okanagan Avenue East frontage of the subject property, while OCP Map 12.2 designates a bike route along the 30 Street NE frontage. 30 Street is designated as an Urban Arterial Road (OCP Map 12.1).

As per OCP residential policy, multi-family development is subject to a future Development Permit application. Thus a significant future redevelopment of the site would likely trigger the DP process.

Local Government Act

Pursuant to Sections 475 and 476 of the *Local Government Act* (consultation during OCP development and amendments) the proposed OCP amendments were referred to the following external organizations:

Adams Lake Indian Band Neskonlith Indian Band Economic Development Society Interior Health School District 83 Appendix 7 No response to date Appendix 8 Appendix 9 No concerns A formal response was received from the Title and Rights and Natural Resources Director of the Adams Lake Indian Band on May 30, 2022, and has been provided to the applicant for their consideration and action moving forward.

The Salmon Arm Economic Development Society recognizes the importance of high-density housing and rental housing and supports the application as presented.

Interior Health is supportive of the proposal noting that it includes aspects or features consistent with some Healthy Communities planning principles.

COMMENTS

Ministry of Transportation and Infrastructure

It is recommended that final reading of the Bylaw be withheld subject to the approval of the Bylaw by the Ministry of Transportation and Infrastructure. Preliminary approval was granted on May 31, 2022.

Engineering Department

No concerns. Frontage improvements as per the Subdivision and Servicing Bylaw are required.

Building Department

No concerns with rezoning. The applicant has consulted with a registered professional.

Public Consultation

Pursuant to the *Local Government Act* and City of Salmon Arm Zoning Bylaw, notices are mailed to land owners within a 30m radius of the application. Newspaper ads are placed in two editions of the local paper in advance of the Statutory Public Hearing. The notices outline the proposal and advise those with an interest in the proposal to provide written submission prior to the Statutory Public Hearing and information regarding attending the Hearing. It is expected that the Hearing for this application will be held on August 22, 2022.

Planning Department

Keeping in mind the proposed High Density Residential OCP designation, the subject parcel is located in an area well-suited for development as proposed, within a reasonable walking distance to schools, greenspace, the recreation centre and the uptown commercial area.

The maximum residential density permitted under R-5 (High Density) zoning is 100 dwelling units per hectare of land. As the subject property is 0.2 hectares in area, the maximum permitted density under R-5 would be 20 dwelling units assuming the present gross areas of the subject parcel and no density bonus. With a density bonus, the parcel could permit a total of 26 units (130 per hectare). The owner intends to develop an addition to the existing building for a total of 13 rental units as supported by the proposed R-5 zoning, and as appears feasible working within the footprint of the existing building. In order to support the proposal, the owner has registered a covenant on the title of the subject parcel restricting the use to rental multiple family dwelling units, including a clause prohibiting stratification of the building.

Staff note that the existing building has been present for some time and feel that the proposal represents a reasonable balance between growth management principles while respecting existing land uses: the proposed density (13 units) appears sensitive to established neighbouring land uses while representing an increase in present density.

As 30 Street is a Designated Urban Arterial Road, frontage improvements along the subject property would typically be an important consideration, however these improvements are largely in place including sidewalk facilities. Staff note the Okanagan frontage (just over 30 m) would require some upgrading.

Opportunity for on-street parking at this site is very limited, thus it is important that the proposed development meet (or exceed) parking requirements. Additionally, a screened refuse/recycling area is

D=== 2 -£4

7 July 2022

required. Review at later stages of development (Development Permit and/or Building Permit) will be required to illustrate how the applicant's proposed development would address such requirements relative to the subject parcel.

As previously noted, if rezoned to R-5, a form and character development permit application would almost certainly be required prior to future development to demonstrate how a proposed building addition, lot grading, site and landscape designs will address the various requirements. An addition of 50 square metres or greater triggers a form and character Development Permit application. Review of such an application would proceed through City staff, the Design Review Panel, and Council for consideration of approval.

The applicant has submitted a Building Permit application to develop 10 dwelling units within the existing building under R-4 Zoning. As previously noted, a covenant on the title of the subject parcel restricts the use to rental multiple family dwelling units. Should the applicant wish to proceed under R-5 Zoning with a building addition as proposed to support 13 rental dwelling units, this concept would subsequently undergo a detailed review through the Development Permit process as well as the Building Permit process.


CONCLUSION

Staff recognize the need for a range of diverse housing options within the community, the specific location of the subject parcel, and the opportunity presented in upgrading the existing building. An increase in the supply of rental units within the footprint of an existing building is deemed by staff to be a positive step towards addressing a pressing community need with limited related impact. The proposed High Density OCP land use designation and R-5 zoning of the subject property are therefore supported by staff. Development of future units would require a Development Permit application, a building permit, and will be subject to meeting Zoning Bylaw and BC Building Code requirements.

Prepared by: Chris Larson, RPP, MCIP


Senior Planner

Reviewed by: Kevin Pearson, MCIP, RPP Director of Development Services

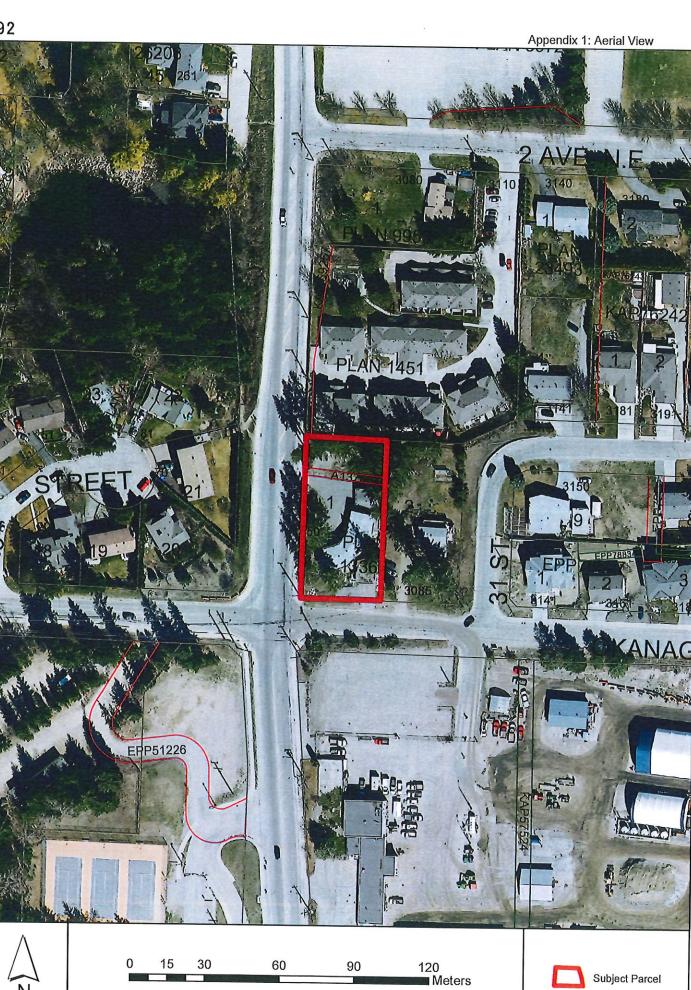





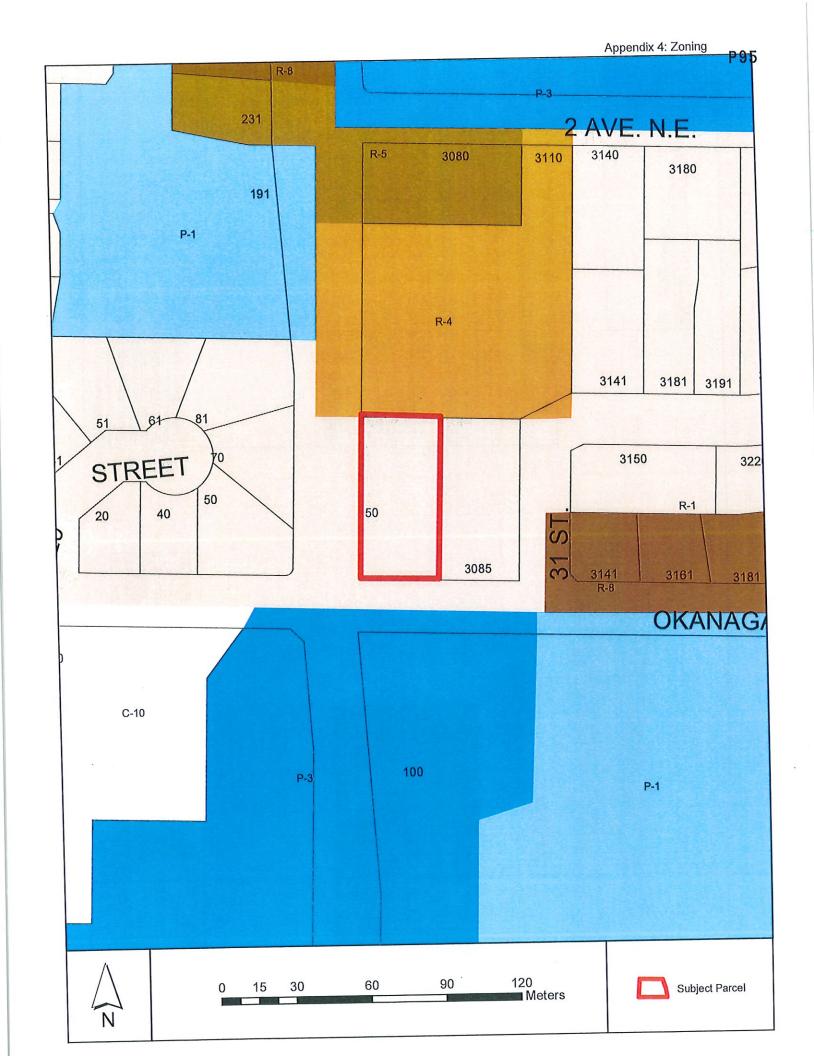




BUILDING

Existing Building

Concept Rendering

PROJECT INFO					
MUNICIPAL ADDRESS	ZONING R4-CURRENT	EXISTING PRINCIPLE BUILDING FOOTPRINT 2-STOREY BUILDING 191,23 m* (2,008 R*)	EXISTING BUILDING GROSS FLOOR AREA MAIN FLOOR AREA 191,23 m² (2,058 n²)	MAX. DENSITY (R-5) 40.5 DWELLING UNITS PERACRE- 0.5 ACRES x 40.5 = 20 UNITS Provisions for Rental Denting Units:	
EGAL ADDRESS	R-S-PROPOSED	ATTACHED GARAGE 00.22 m² (745 m²) TOTAL PRINCIPLE BLDG 280,45 m² (2,803 m²)	2ND FLOOR AREA 191.23 # (2,058 M) HEW LINABLE AREA 68.22 # (745 M) TOTAL BUILDING AREA 451.66 # (4,652 M)		
LOT 1; SECTION 18; TOWNSHIP 20;	BUILDING CLASSIFICATION MULTI FAMILY DWELLING	TOTAL BUILDING FOOTPRINT 331.06 m² (3,063 m²)	FLOOR AREA RATIO = 0.22	+0 Sunits/acre per Rental Unit = 4 units 0.8x0.5x13 = 5.2 + 20 = 25 Units Max.	
RANGE S: WEM; KDYD PLAN 13368	2-STOREY ATTACHED Under 800 m*	LOT COVERAGE (R-5)	BUILDING HEIGHT (R-5) MAX. HEIGHT - PRINCIPAL BLDG. 49.2 ft (15.0m)	Proposed Dwelling Units = 13 Units REQUIRED PARKING	
SITE AREA	CORNER LOT FACING TWO STREETS, NO LANE	CURRENT LOT COVERAGE: 18.4%	EXISTING PRINCIPLE BUILDING ±2N R (7.3 m)	1.25 STALLS PER DWELLING UNIT 13 UNITS x 1.25 - 16.25 STALLS	
0.5 ACRES)			(CARPORT) IAAC = 19.78 (6.0m)	PARKING PROVIDED: 17 STALLS	

DRAWING LIST SURVEY & PROJECT INFO SITE PLAN

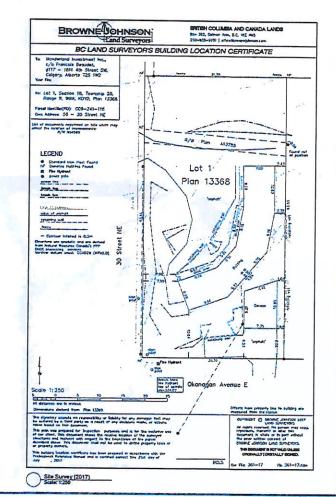


DRAWN BY: HLDM DATE May 2022

AVEX



PROJECT 18-012
LAKEVIEW X
APARTMENTS
RESIDENTIAL
BUILDING
RE-DEVELOPMENT OF THE SHAPP OF THE SHA

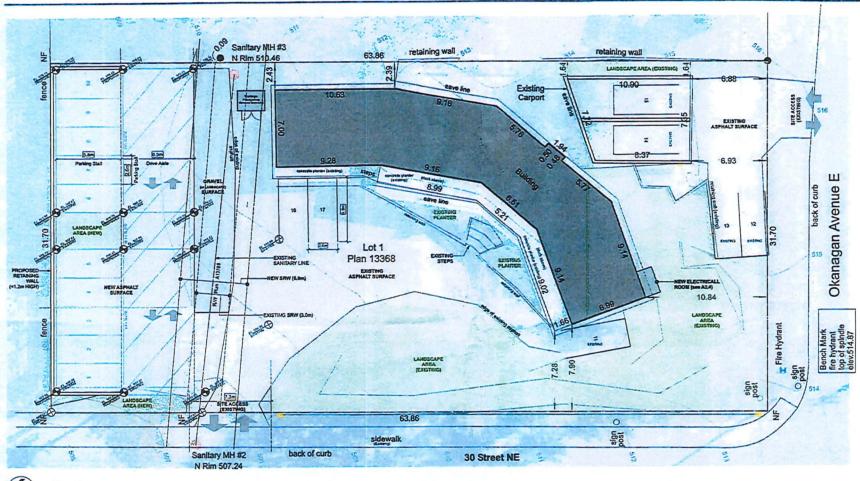



SITE PLAN NOTES

- 1. See Civil drawings for site servicing & detail grading information.
- 2. See Landscape drawings for detailed landscape design &
- All proposed retaining walls to be less than 1.2m tall, with exact lengths to be determined by site conditions.

Mar 2022

AVEX



LAKEVIEW
APARTMENTS
RESIDENTIAL
BUILDING
RE-DEVELOPMENT

Appendix 5:

Site

Plans

and Building

Concept

SITE PLAN

A1.2



View of subject parcel southeast from 30 Street NE.



View of subject parcel northwest from Okanagan Avenue.



Adams Lake Indian Band

Project Name:

OCP-50 / 50 - 30 STREET NE

FN Consultation ID:

97284

Consulting Org Contact:

Kathy FRESE

Consulting Organization:

City of Salmon Arm

Date Received:

Monday, May 30, 2022

Weytk,

Re: the OCP-50 / 50 - 30 STREET NE.

Through a preliminary analysis ALIB has identified some concerns which include:

Archaeological Sites (RAAD) nearby

Adams Lake holds constitutionally protected Aboriginal rights including title throughout the entirety of its territory. Members of Adams Lake continue to exercise their Aboriginal rights as their ancestors have done for generations, including hunting, trapping, gathering and fishing, along with rights associated with spiritual and cultural traditions which are practiced in accordance with Secwepemc customs, laws and governance structures.

ALIB requires a PFR and CHA be conducted on all Crown Lands, and recommends the same on all Private Lands, associated with this project. Please contact Jen Pooley (ipooley@alib.ca) to make arrangements for ALIB crew to visit the project area. ALIB also requires that you create a Chance Find Policy and make all those involved in the project be made aware of it and the possibility of Indigenous cultural heritage values associated with this locale. Notify Jen and Leah Gaze (lgaze@alib.ca) directly when there is a payment sent by mail or courier for ALIB Heritage Permits. A template to create the Policy from can be found here:

https://islandstrust.bc.ca/document/province-of-bc-archaeology-chance-fi...

Note: this guide is from 2014. Some contact information may be out of date.

Please share any cultural heritage or environmental reports associated with this project.

Please use the Messages function on this referral in NationsConnect to otherwise respond to this letter.

Kukstemc,

Dave Nordquist, RPF Title and Rights and Natural Resource Director Adams Lake Indian Band



June 15, 2022

City of Salmon Arm Kevin Pearson PO Box 40 Salmon Arm BC, V1E 4N2

Dear Kevin,

Re: OCP Amendment Application No OCP4000-50

The Salmon Arm Economic Development Society (SAEDS) Board of Directors has reviewed the information for the above-noted OCP Amendment Referral to amend the OCP designation of the property located at 50, 30th Street NE, Salmon Arm, from Medium Density Residential to High Density Residential.

The SAEDS Board recognizes the importance of high density housing to support the City's growth; further, we recognize it is imperative to expand purpose-built rental housing in our city.

Based on the information provided, the Board supports the application as presented. We thank you for the opportunity to comment on this proposed OCP bylaw amendment.

Sincerely.

Bill Laird,

Board Chairperson

Kathy Frese

From:

HBE <HBE@interiorhealth.ca>

Sent:

May 31, 2022 8:42 AM

To:

Kathy Frese

Subject:

RE: [External] UPDATE / OCP-50 / 50 - 30 STREET NE

Good morning Kevin and City of Salmon Arm Development Services,

Thank you for the opportunity to provide comments on this application. It is our understanding that the above referenced application seeks approval for a future high density residential development consisting of renovation/addition to existing non-conforming 6 dwelling unit building to a conforming 13 dwelling unit multi family building. This referral has been reviewed from a Healthy Community Development perspective. The following comments are for your consideration:

Housing is a key determinant of health. It has a significant influence on our physical and mental health, social well-being, and indirectly influences many other determinants of health such as income, early childhood development, educational opportunities, and access to health services. Healthy housing is attainable, stable, high quality, and in a location and community that meets our needs and supports health and well-being.

An initial review of the information provided has been completed and we've determined that this proposal includes aspects or features consistent with some healthy communities planning principles. As such, overall we are supportive of this proposal proceeding.

If you have any questions, please feel free to email us back or call 1-855-744-6328 (Ext. 4).

Regards,

Mike Adams

Team Leader, Healthy Community Development Interior Health www.interiorhealth.ca



We recognize and acknowledge that we are collectively gathered on the traditional, ancestral, and unceded territories of the seven Interior Region First Nations, where we live, learn, collaborate and work together. This region is also home to 15 Chartered Métis Communities. It is with humility that we continue to strengthen our relationships with First Nation, Métis, and Inuit peoples across the Interior.

From: Kathy Frese <kfrese@salmonarm.ca> Sent: Monday, May 30, 2022 12:55 PM

Subject: UPDATE / OCP-50 / 50 - 30 STREET NE

Please note updated referral for the above noted.

Thank you,

Kathy Frese | Development Services | Assistant Box 40, 500 - 2 Avenue NE, Salmon Arm BC V1E 4N2 P 250.803.4010 | F 250.803.4041 E kfrese@salmonarm.ca | W www.salmonarm.ca

CITY OF SALMON ARM

BYLAW NO. 4530

A bylaw to amend "City of Salmon Arm Official Community Plan Bylaw No. 4000"

WHEREAS notice of a Public Hearing to be held by the Council of the City of Salmon Arm in Council Chambers at City Hall, 500-2 Avenue NE, Salmon Arm, British Columbia and by electronic means on , 2022 at the hour of 7:00 p.m. was published in the and , 2022 issues of the Salmon Arm Observer;

AND WHEREAS the said Public Hearing was duly held at the time and place above mentioned;

NOW THEREFORE the Council of the City of Salmon Arm in open meeting assembled enacts as follows:

- 1. "City of Salmon Arm Official Community Plan Bylaw No. 4000" is hereby amended as follows:
 - Re-designate Lot 1, Section 18, Township 20, Range 9, W6M, KDYD, Plan 13368 from (MR - Medium Density Residential) to HR (High Density Residential), attached as Schedule "A".

2. SEVERABILITY

If any part, section, sub-section, clause of this bylaw for any reason is held to be invalid by the decisions of a Court of competent jurisdiction, the invalid portion shall be severed and the decisions that it is invalid shall not affect the validity of the remaining portions of this bylaw.

3. ENACTMENT

Any enactment referred to herein is a reference to an enactment of British Columbia and regulations thereto as amended, revised, consolidated or replaced from time to time.

4. EFFECTIVE DATE

This bylaw shall come into full force and effect upon adoption of same.


CORPORATE OFFICER

5. CITATION

This bylaw may be cited as "City of Salmon Arm Official Community Plan Amendmen	t
Bylaw No. 4530".	

Bylaw No. 4530".				
READ A FIRST TIME THIS	25	DAYOF	JULY	2022
READ A SECOND TIME THIS		DAYOF		2022
READ A THIRD TIME THIS		DAYOF		2022
ADOPTED BY COUNCIL THIS		DAY OF		2022
				MAYOR

Schedule "A"

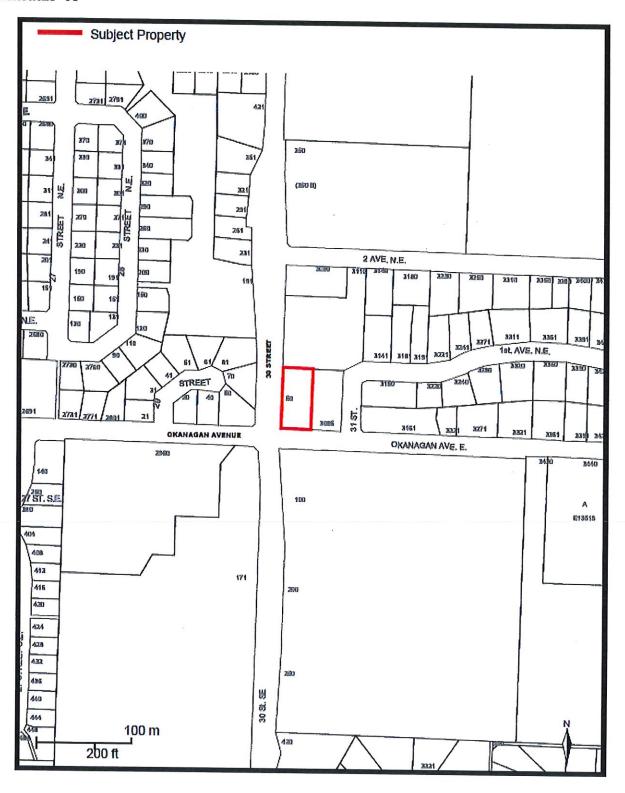

Item 11.2

CITY OF SALMON ARM

Date: August 8, 2022

Moved: Councillor

Seconded: Councillor

THAT: the Bylaw entitled City of Salmon Arm Zoning Amendment Bylaw No. 4531 be read a second time;

AND THAT: Final reading of the Zoning Amendment Bylaw be withheld subject to:

- Ministry of Transportation and Infrastructure approval;
- 2. Confirmation that the building meets Zoning Bylaw and BC Building Code requirements; and
- 3. Adoption of the associated Official Community Plan Amendment Bylaw.

[ZON-1242; Wonderland Investments Inc.; 50 30 Street NE; R-4 to R-5]

Vote Record

- Carried Unanimously
- Carried
- Defeated
- Defeated Unanimously

Opposed:

- Harrison
- Cannon
- Eliason
- Flynn
- Lavery
- Lindgren

Wallace Richmond

CITY OF SALMON ARM

BYLAW NO. 4531

A bylaw to amend "City of Salmon Arm Zoning Amendment Bylaw No. 2303"

WHEREAS notice of a Public Hearing to be held by the Council of the City of Salmon Arm in the Council Chambers at City Hall, 500-2 Avenue NE, Salmon Arm, British Columbia and by electronic means, on , 2022 at the hour of 7:00 p.m. was published in the and , 2022 issues of the Salmon Arm Observer;

AND WHEREAS the said Public Hearing was duly held at the time and place above mentioned;

NOW THEREFORE the Council of the City of Salmon Arm in open meeting assembled enacts as follows:

1. "District of Salmon Arm Zoning Bylaw No. 2303" is hereby amended as follows:

Rezone Lot 1, Section 18, Township 20, Range 9, W6M, KDYD, Plan 13368 from R-4 (Medium Density Residential Zone) to R-5 (High Density Residential Zone), attached as Schedule "A".

2. SEVERABILITY

If any part, section, sub-section, clause of this bylaw for any reason is held to be invalid by the decisions of a Court of competent jurisdiction, the invalid portion shall be severed and the decisions that it is invalid shall not affect the validity of the remaining portions of this bylaw.

3. ENACTMENT

Any enactment referred to herein is a reference to an enactment of British Columbia and regulations thereto as amended, revised, consolidated or replaced from time to time.


4. EFFECTIVE DATE

This bylaw shall come into full force and effect upon adoption of same.

5.	CITATION
J.	CITATION

of Salmon Ar	m Zoning Amend	ment Bylaw	No. 4531"
25	DAYOF	JULY	2022
	DAYOF		2022
	DAYOF		2022
		SPORTATION	N ACT
For	Minister of Trans	portation & Ir	nfrastructure
	DAY OF		2022
		CORPORA	MAYOR TE OFFICER
	25 CTION 52 (3) (25 DAY OF DAY OF DAY OF THE TRANS , 2022 For Minister of Trans	DAY OF DAY OF CTION 52 (3) (a) OF THE TRANSPORTATION, 2022 For Minister of Transportation & In DAY OF

Schedule "A"

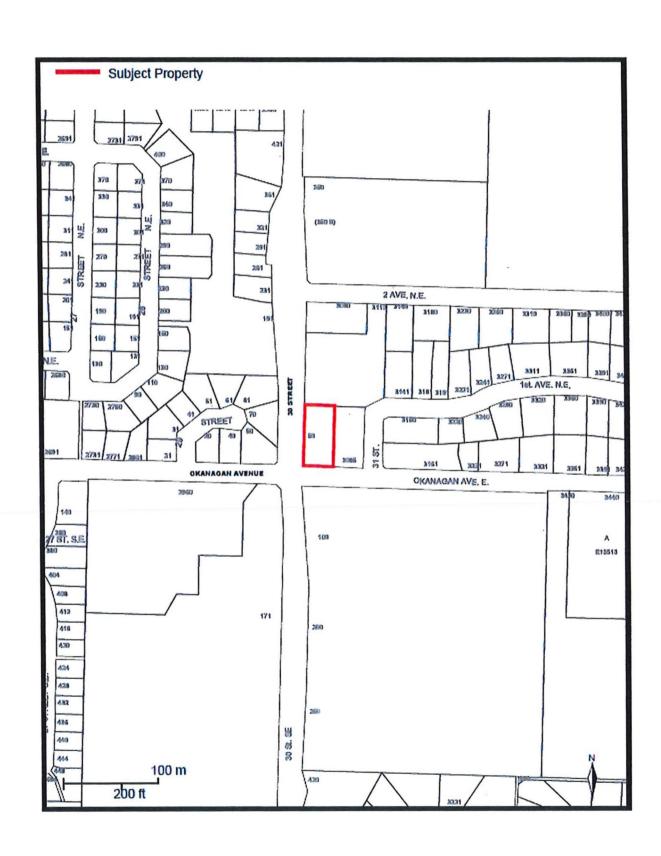

Item 11.3

CITY OF SALMON ARM

Date: August 8, 2022

Moved: Councillor

Seconded: Councillor

THAT: the Bylaw entitled City of Salmon Arm Official Community Plan Amendment Bylaw No. 4539 be read a second time;

AND THAT: Pursuant to Section 475 of the *Local Government Act*, Council has considered this Official Community Plan amendment after appropriate consultation with affected organizations and authorities;

AND THAT: Pursuant to Section 476 of the *Local Government Act*, Council has considered this Official Community Plan amendment after required consultation with School District No. 83;

AND THAT: Pursuant to Section 477(3)(a) of the Local Government Act, Council has considered this Official Community Plan amendment in conjunction with:

- 1. The Financial Plans of the City of Salmon Arm; and
- 2. The Liquid Waste Management Plan of the City of Salmon Arm.

[OCP 4000-51; Kolenosky, M./Franklin Engineering Ltd.; 2371 14 Street SW; LR to MR]

Vote Record Carried Unanimously Carried Defeated Defeated Defeated Unanimously

Opposed:

- □ Harrison
 □ Cannon
 □ Eliason
 □ Flynn
 □ Lavery
- LindgrenWallace Richmond

CITY OF SALMONARM

TO:

His Worship Mayor Harrison and Members of Council

DATE:

July 7, 2022

SUBJECT:

Official Community Plan Amendment Application No. OCP4000-51

Zoning Bylaw Amendment Application No. 1246

Legal:

Lot 4, Section 10, Township 20, Range 10, W6M, KDYD, Plan 4475

Civic:

2371 - 14 Street SW

Owner:

M. Kolenosky

Applicant: Franklin Engineering Ltd.

MOTION FOR CONSIDERATION

THAT:

A bylaw be prepared for Council's consideration, adoption of which would amend Official Community Plan Bylaw No. 4000 Land Use Designation of Lot 4, Section 10, Township 20, Range 10, W6M, KDYD, Plan 4475 from LR (Low Density Residential) to MR (Medium Density Residential);

AND THAT:

Pursuant to Section 475 of the Local Government Act, Council shall consider this Official Community Plan amendment after appropriate consultation with affected organizations and authorities;

AND THAT:

Pursuant to Section 476 of the Local Government Act, Council shall consider this Official Community Plan amendment after required consultation with School District No. 83;

AND THAT:

Pursuant to Section 477 (3) (a) of the Local Government Act, Second Reading of the Official Community Plan bylaw be withheld pending Council's consideration of the amendment in conjunction with:

The Financial Plans of the City of Salmon Arm; and

The Liquid Waste Management Plan of the City of Salmon Arm;

AND THAT:

A bylaw be prepared for Council's consideration, adoption of which would amend Zoning Bylaw No. 2303 by rezoning Lot 4, Section 10, Township 20, Range 10, W6M, KDYD, Plan 4475 from R-1 (Single-Family Residential Zone) to R-4 (Medium Density Residential Zone):

AND FURTHER THAT: Final Reading of the Zoning Amendment Bylaw be withheld subject to

adoption of the associated Official Community Plan Amendment Bylaw.

STAFF RECOMMENDATION

THAT:

The motion for consideration be adopted.

BACKGROUND

The subject parcel is located at 2371 – 14 Street SW, west of 'The Ridge' subdivision and south of The Mall at Piccadilly (Appendix 1 and 2). The subject parcel is designated Low Density Residential (LR) in the City's Official Community Plan (OCP) and zoned R-1 (Single-Family Residential) in the Zoning Bylaw (Appendix 3 and 4). This area is generally residential and agricultural, predominantly Residential (R-1) and Agricultural (A-1, A-2, and A-3) zones, with some Medium Density Residential (R-4) zoned parcels further to the northeast along 10 Street SW.

The subject parcel is approximately 4.0 acres in area, with approximately 95 metres of frontage along 14 Street SW. The subject property currently contains a single family dwelling and two accessory buildings/structures. Site photos are attached as Appendix 5.

Land uses adjacent to the subject parcel include the following:

North: single family dwelling, home occupation, and accessory buildings

South: single family dwellings and accessory buildings

East: 14 Street SW and single family dwellings

Zoned R-1

West: agricultural operation on ALR land

Zoned A-1

The proposal is to amend the OCP to the Medium Density Residential Land Use Designation and rezone the subject parcel to R-4 (Medium Density) to facilitate future medium density residential development. The R-4 Zoning Bylaw regulations are attached as Appendix 7.

Although not required at this rezoning stage, an initial development concept showing 66 units has been provided (Appendix 6). Staff note that while the provision of the development concept illustrates the intent of the applicant, this concept fails to address further requirements of the proposed R-4 Zone (i.e. further zoning analysis). The reason the owner/applicant wish to rezone from R-1 to R-4 is that R-4 zoning allows for greater residential density, which could be in the form of multiple family dwellings and/or bare land strata single family dwellings. Further details and professional analysis would be required to demonstrate feasibility and compliance with applicable regulations at the Development Permit stage.

If rezoned to R-4 as proposed, any multi-family development would require a Development Permit application, and such an application is expected to be detailed in expressing the proposed development concept. A Development Permit application would precisely consider the form and character details of the proposed development concept, including a site plan, landscape plan, and building elevations.

Section 475 & 476 - Local Government Act

Pursuant to Sections 475 and 476 of the *Local Government Act* (consultation during OCP development/amendments), the proposed OCP amendment was referred to the following external organizations:

Adams Lake Indian Band: Neskonlith Indian Band: Economic Development Society: Interior Health Authority: School District No. 83: Response (attached as Appendix 9)

No response to date

Response (attached as Appendix 10) Response (attached as Appendix 8)

No response to date

Section 477 - Local Government Act

Pursuant to Section 477 of the *Local Government Act* (adoption procedures for Official Community Plan), after first reading, the OCP amendment bylaw must be considered in relation to the City's Financial and Waste Management Plans. In the opinion of staff, this proposed OCP amendment is consistent with both the City's financial and waste management plans.

COMMENTS

Building Department

No concerns with rezoning. There is a creek at the rear of the property, which may impact setbacks for future subdivision.

Fire Department

No Fire Department concerns.

Engineering Department

Comments attached (Appendix 11).

Public Consultation

Pursuant to the *Local Government Act* and City of Salmon Arm Zoning Bylaw notices are mailed to land owners within a 30m radius of the application. Newspaper ads are placed in two editions of the local paper in advance of the Statutory Public Hearing. The notices outline the proposal and advises those with an interest in the proposal to provide written submission prior to the Public Hearing and information regarding attending the Public Hearing. Rezoning also requires a/the posting of a Notice of Development sign. It is expected that the earliest the Public Hearing for this application could be held would be on August 22, 2022, after 2nd reading and before 3rd reading.

Planning Department

The closest MR-designated parcel is approximately 270 metres away from the subject property, which just recently rezoned to R-4 (1281 20 Avenue SW; ZON-1234).

In addition to the Medium Density Residential Development Guidelines in the OCP, Council adopted the Salmon Arm Community Housing Strategy in 2020. Both documents offer guidelines, objectives, and policies for incorporating higher-density housing options within the community.

In encouraging more housing and housing diversity, the Salmon Arm Community Housing Strategy encourages the City to facilitate the development of multi-family housing and in deliberating multi-family housing considers the importance of density and housing diversity in easing housing supply issues in the community. Specifically, the following OCP guidelines encourage higher-density housing, as reflected in the concept plan provided:

- "8.2.1 Provide opportunities for a variety of housing types and densities in appropriate locations to accommodate diverse lifestyles and needs.
- 8.3.1 Encourage new residential developments within the UCB that create a mix of residential housing types and densities".

The submission of a Residential Development Permit for a multi-family building would be required. At that time, the form and character of the development are evaluated with a more detailed site plan, elevation drawings, and a landscape plan. Should these Bylaws be approved, there are several items that will need to be addressed in more detail at the Development Permit stage, mainly: 1. Site plan, elevation drawings, and landscaping; 2. RAPR, and; 3. Site servicing.

The stream to the rear (west side) of this property is identified as Hobson Creek and it is subject to the Riparian Area Protection Regulations (RAPR). Pursuant to the *Riparian Area Regulation Protection Act*, any riparian areas are subject to the Provincial Riparian Areas Protection Regulation. A report authored by a Qualified Environmental Professional (QEP) and approved by the Province will be required through subdivision and/or development, with the registration of a *Land Title Act* Section 219 Covenant expected to be required following the findings of the QEP report.


Staff acknowledge that there may be some negatives with this proposal, such as the proposal being somewhat removed from other medium density residential development(s), inadequate access to transportation routes (i.e. transit, trails, and sidewalks), etc. That being said, staff are overall supportive of the OCP amendment and rezoning application.

Prepared by: Evan Chorlton

Planner I

Reviewed by: Kevin Pearson, MCIP, RPP

Director of Development Services

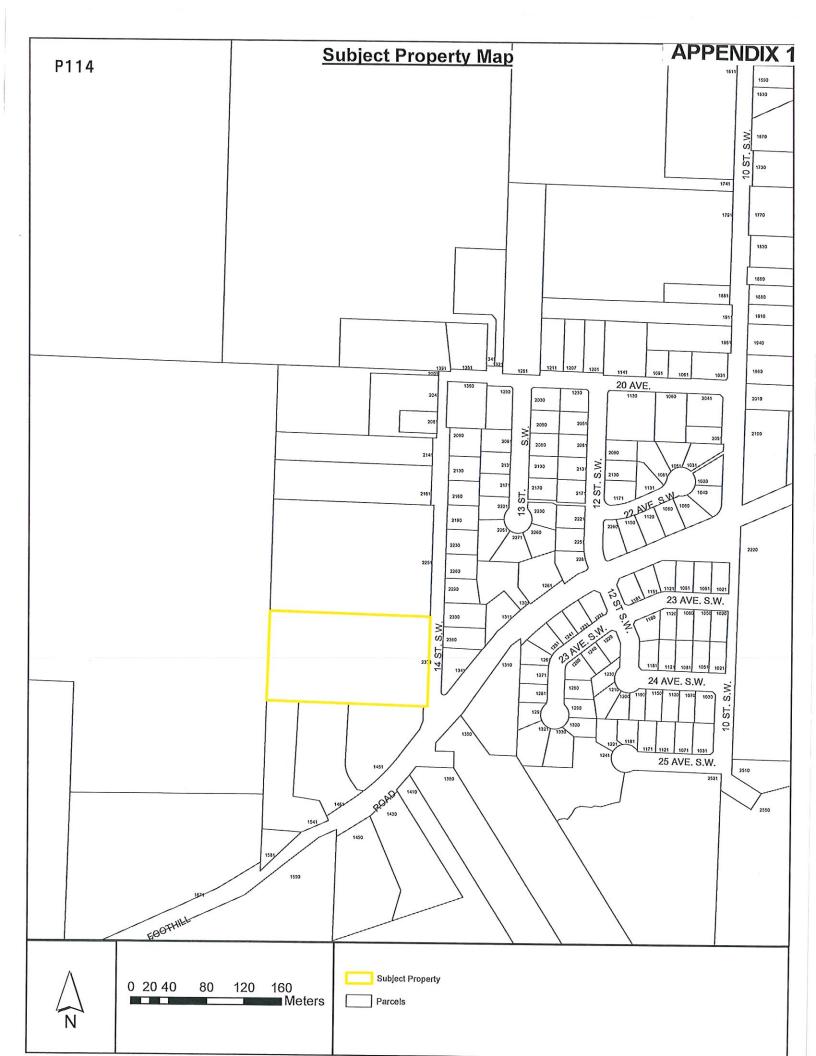








0 5 10 20 30 40 Meters Subject Property

Parcels

Stream (Hobson Creek)

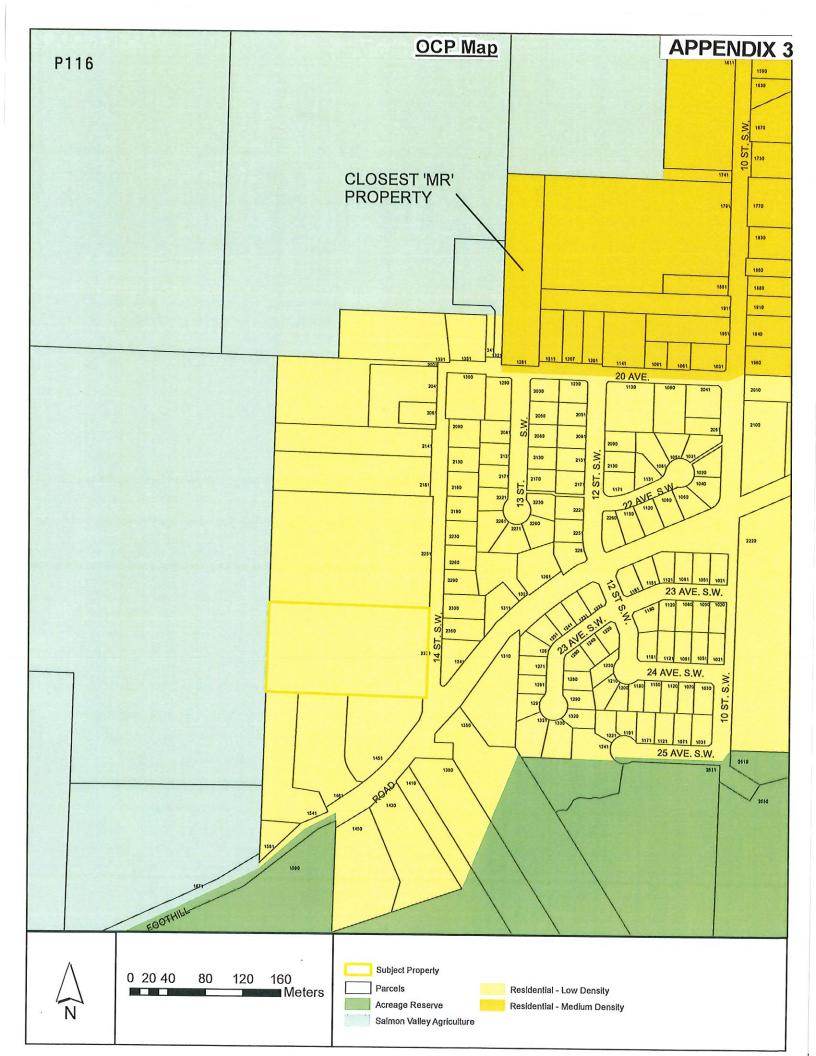

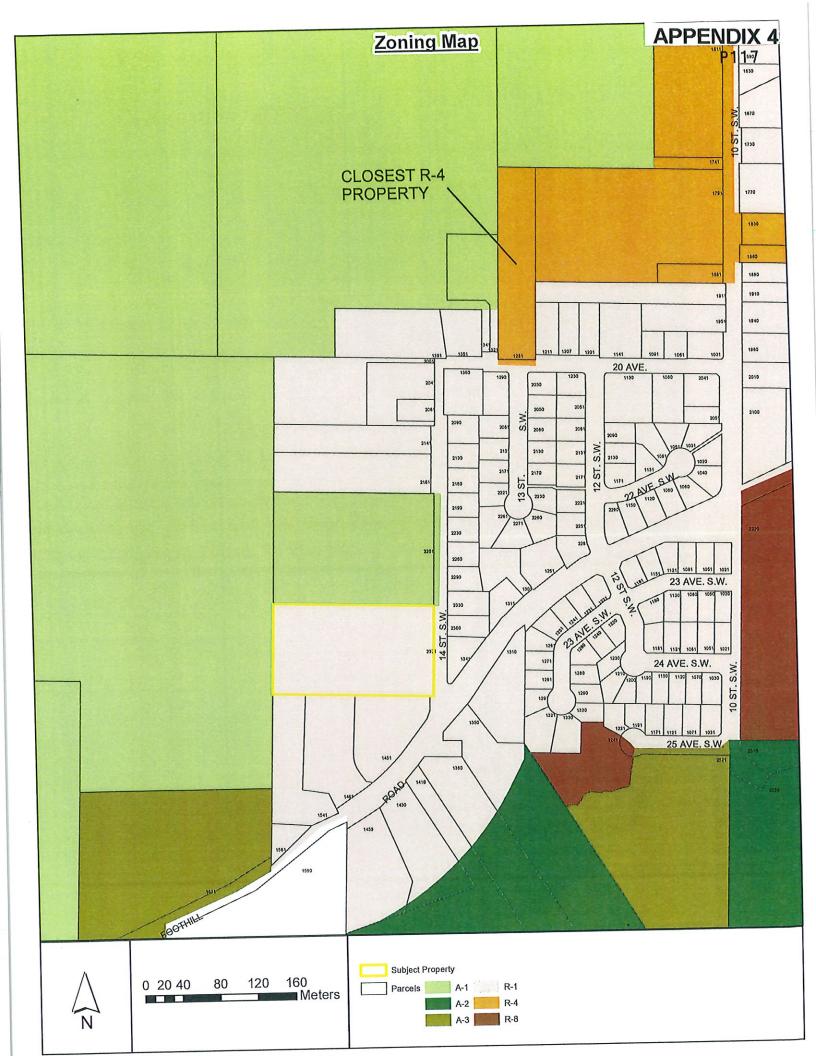

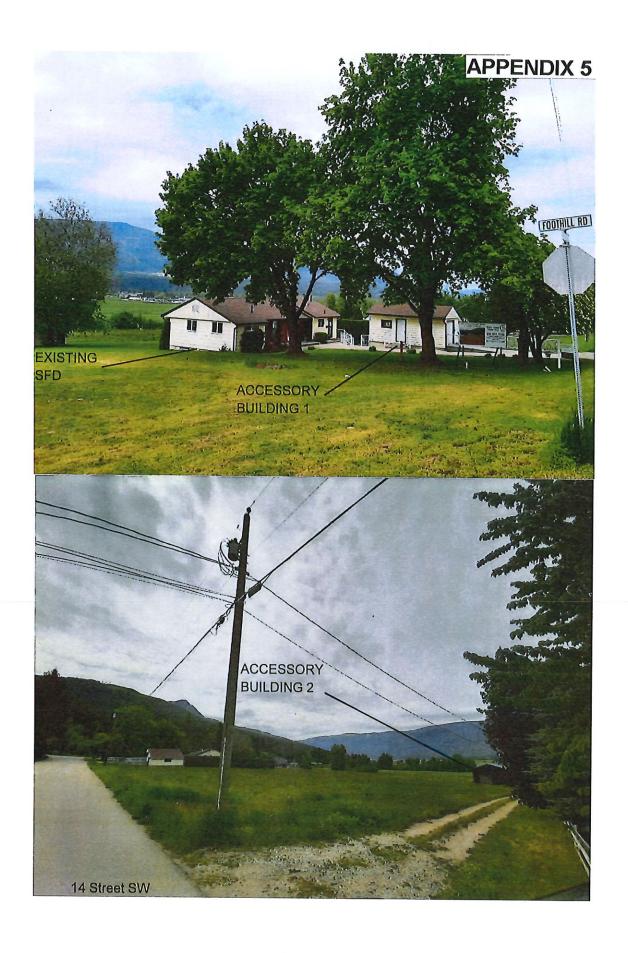



P120 SECTION 9 - R-4 - MEDIUM DENSITY RESIDENTIAL ZONE

APPENDIX 7

Purpose

9.1 The purpose of the R-4 Zone is to provide for medium *density*, *multiple family* and small lot *single family* residential developments. New *multiple family* developments zoned R-4 shall be required to obtain a *Development Permit* as per the requirements of the *Official Community Plan*, and shall comply with the provisions of the *Fire Services Act*, *British Columbia Building Code*, and other applicable legislation. #289, #3740

Regulations

9.2 On a parcel zoned R-4, no building or structure shall be constructed, located or altered and no plan of subdivision approved which contravenes the regulations set out in the R-4 Zone or those regulations contained elsewhere in this Bylaw.

Permitted Uses

- 9.3 The following uses and no others are permitted in the R-4 Zone:
 - .1 assisted living housing; #4336
 - .2 bed and breakfast in a single family dwelling, limited to two let rooms;
 - .3 boarders, limited to two;
 - .4 boarding home; #2789
 - .5 commercial daycare facility:
 - .6 dining area; #4336
 - .7 duplexes;
 - .8 family childcare facility; #3082
 - .9 group childcare; #3082
 - .10 home occupation; #2782
 - .11 multiple family dwellings;
 - .12 public use;
 - .13 public utility;
 - .14 single family dwelling:
 - .15 triplexes;
 - .16 accessory use.

Maximum Height of Principal Buildings

9.4 The maximum *height* of *a principal buildings* shall be 10.0 metres (32.8 feet). This may be increased to 13.0 metres (42.7 ft.), via the Development Permit process, if any of the special amenity(ies) in Table 2 are provided.

Maximum Height of Accessory Buildings

9.5 The maximum *height* of an accessory *building* shall be 6.0 metres (19.7 feet).

Maximum Parcel Coverage

9.6 The total maximum parcel coverage for principal and accessory buildings shall be 55% of the parcel area, of which 10% shall be the maximum parcel coverage for accessory buildings. #2811

Minimum Parcel Area

9.7

- .1 The minimum *parcel area* for a *single family dwelling* shall be 300.0 square metres (3,229.3 square feet).
- .2 The minimum parcel area for a duplex shall be 600.0 square metres (6,458.6 square feet).
- .3 The minimum parcel area for all other uses shall be 900.0 square metres (9,687.8 square feet).

Minimum Parcel Width

9.8

- .1 The minimum parcel width shall be 30.0 metres (98.5 feet). #3740
- .2 Notwithstanding Section 9.8.1, the minimum *parcel width* for a *single family* lot shall be 10.0 metres (32,8 feet).
- Notwithstanding Section 9.8.1, the minimum *parcel width* for a stacked *duplex* lot shall be 14.0 metres (45.9 feet).
- .4 Notwithstanding Section 9.8.1, the minimum *parcel width* for a side-by-side *duplex* lot shall be 20.0 metres (65.6 feet)).

Minimum Setback of Principal Buildings

9.9 The minimum setback of principal buildings from the:

.1 Front parcel line

- adjacent to a *highway* shall be
- adjacent to an *access route* shall be
5.0 metres (16.4 feet)
2.0 metres (6.6 feet)

.2 Rear parcel line

- adjacent to a *parcel zoned*R-4 shall be
- all other cases shall be
3.0 metres (9.8 feet)
5.0 metres (16.4 feet)

.3 Interior side parcel line

- adjacent to a *parcel zoned*R-4 shall be
1.2 metres (3.9 feet) #3475
- all other cases shall be
1.8 metres (5.9 feet)

.4 Exterior side parcel line

- adjacent to a *highway* shall be
- adjacent to an *access route* shall be
5.0 metres (16.4 feet)
2.0 metres (6.6 feet)

.5 Minimum separation between residential buildings on the same lot of not more than one storey in height shall be

1.5 metres (4.9 feet)

.6 Minimum separation between residential buildings on the same lot of more than one storey in height shall be

3.0 metres (9.8 feet)

- .7 Notwithstanding Sections 9.9.2 and 9.9.3, a *principal building* on a corner *parcel* may be sited not less than 1.5 metres (4.9 feet) from the *rear parcel line* provided the combined total of the *rear* and interior *side yards* shall be not less than 6.0 metres (19.7 feet).
- .8 Refer to Section 4.9 for "Special Building Setbacks" which may apply. #2811

Minimum Setback of Accessory Buildings

9.10 The minimum setback of accessory buildings from the:

1	Front parcel line shall be	5.0 metres (16.4 feet)
. 1	Rear parcel line shall be	1.0 metre (3.3 feet)
.2	Interior side parcel line shall be	0.6 metre (1.9 feet)
.3	Exterior side parcel line shall be	5.0 metres (16.4 feet)
.4	Exterior side parcer line shall be	5000 E

Refer to "Pound and Animal Control Bylaw" for special setbacks which may apply. #2811

P122 SECTION 9 - R-4 - MEDIUM DENSITY RESIDENTIAL ZONE - CONTINUED

Maximum Density

Note: The following *density* provisions are based on the *gross parcel area*. Parking requirements, *setback* requirements, road dedication, etc. have not been taken into consideration.

9,11

- .1 The maximum *density* shall be a total of 40 *dwelling units* or *sleeping units* per hectare (16.2 *dwelling units* or *sleeping units* per acre). #2789
- .2 Notwithstanding Section 9.11.1, the maximum density in the R-4 Zone may be increased to a maximum of 50 dwelling units per hectare (20.2 units per acre) in accordance with Table 2. In Table 2, Column I sets out the special amenity to be provided and Column II sets out the added density assigned for the provision of each amenity.
- .3 Notwithstanding Section 9.11.1, the maximum *density* in the R-4 *Zone* may be increased to a maximum of 50 *dwelling units* per hectare (20.2 units per acre) for the provision *of Assisted Living Housing*, #4336

TABLE 2

COLUMN I SPECIAL AMENITY TO BE PROVIDED	COLUMN II ADDED DENSITY		
Provision of each dwelling unit which caters to the disabled (e.g. wheelchair access)	☐ 2 units per hectare (0.8 units per acre)		
2. Provision of <i>commercial daycare facility</i> 7 - 10 children 11 - 15 children 16 or more children	☐ 3 units per hectare(1.2 units per acre) ☐ 4 units per hectare(1.6 units per acre) ☐ 7 units per hectare(2.8 units per acre)		
3. Provision of below <i>grade</i> or parkade type parking for at least 50% of the required off street parking	□ 10 units per hectare (4.0 units per acre)		
4. Provision of each rental welling unit	☐ 2 units per hectare (0.8 units per acre)		
5. Provision of affordable rental <i>dwelling units</i> in accordance with special agreement under Section 904 #3218	□ 5 units per hectare (2.0 units per acre)		

Maximum Floor Area Ratio

9.12 The maximum floor area ratio of a single family dwelling shall be 0.65.

Parking

9.13 Parking shall be required as per Appendix I.

Kathy Frese

From:

HBE <HBE@interiorhealth.ca>

Sent:

May 27, 2022 2:50 PM

To:

Kathy Frese

Subject:

RE: [External] OCP-51 / 2371 - 14 STREET SW

Hello Kathy,

The IH Healthy Community Development Team has received the above captioned referral from your agency. Typically we provide comments regarding potential health impacts of a proposal. More information about our program can be found at Healthy Built Environment.

An initial review has been completed and we have no objections to the proposal.

If you have any questions, please feel free to email us back or call 1-855-744-6328 (Ext. 4).

Thank you,

Janelle

Janelle Rimell, B.Sc, B.Tech, C.P.H.I.(C) Healthy Communities Healthy Families Interior Health 1440 14 Ave Vernon, BC V1B 2T1 c: 250-540-8380 p: 250-549-5758

e: janelle.rimell@interiorhealth.ca

www.interiorhealth.ca



We recognize and acknowledge that we are collectively gathered on the traditional, ancestral, and unceded territories of the seven Interior Region First Nations. This region is also home to 15 Chartered Métis Communities. It is with humility that we continue to strengthen our relationships with First Nation, Métis, and Inuit peoples across the Interior.

From: Kathy Frese <kfrese@salmonarm.ca> Sent: Thursday, May 26, 2022 8:18 AM

To: Donna Kriger (dkriger@sd83.bc.ca) <dkriger@sd83.bc.ca>; HBE <HBE@interiorhealth.ca>; Lana Fitt (edo@saeds.ca)

<edo@saeds.ca>; Neskonlith Band - Referrals (referrals@neskonlith.net) <referrals@neskonlith.net>

Subject: OCP-51 / 2371 - 14 STREET SW

Good Morning,

Attached for your review and comments Official Community Plan Amendment application for the above noted.

Thank you,

Kathy Frese | Development Services | Assistant Box 40, 500 - 2 Avenue NE, Salmon Arm BC V1E 4N2



Adams Lake Indian Band

APPENDIX 9

Project Name:

OCP-51 / 2371 - 14 STREET SW

FN Consultation ID:

97443

Consulting Org Contact:

Kathy FRESE

Consulting Organization:

City of Salmon Arm

Date Received:

Friday, June 3, 2022

Weytk,

Re: the OCP-51 / 2371 - 14 STREET SW.

Through a preliminary analysis ALIB has identified some concerns which include:

Hundreds of Traditional Use sites nearby.

Other areas of concern include:

Archaeological Sites (RAAD)

Adams Lake holds constitutionally protected Aboriginal rights including title throughout the entirety of its territory. Members of Adams Lake continue to exercise their Aboriginal rights as their ancestors have done for generations, including hunting, trapping, gathering and fishing, along with rights associated with spiritual and cultural traditions which are practiced in accordance with Secwepemc customs, laws and governance structures.

ALIB requires a PFR and CHA be conducted on all Crown Lands, and recommends the same on all Private Lands, associated with this project. Please contact Jen Pooley (jpooley@alib.ca) to make arrangements for ALIB crew to visit the project area. ALIB also requires that you create a Chance Find Policy and make all those involved in the project be made aware of it and the possibility of Indigenous cultural heritage values associated with this locale. Notify Jen and Leah Gaze (lgaze@alib.ca) directly when there is a payment sent by mail or courier for ALIB Heritage Permits. A template to create the Policy from can be found here:

https://islandstrust.bc.ca/document/province-of-bc-archaeology-chance-fi...

Note: this guide is from 2014. Some contact information may be out of date.

Please share any cultural heritage or environmental reports associated with this project.

Please use the Messages function on this referral in NationsConnect to otherwise respond to this letter.

Kukstemc,

Dave Nordquist, RPF
Title and Rights and Natural Resource Director
Adams Lake Indian Band



APPENDIX 10

June 15, 2022

City of Salmon Arm Kevin Pearson PO Box 40 Salmon Arm BC, V1E 4N2

Dear Kevin,

Re: OCP Amendment Application No OCP4000-51

The Salmon Arm Economic Development Society (SAEDS) Board of Directors has reviewed the information for the above-noted QCP Amendment Referral to amend the OCP designation of the property located at 2371, 14th Street SW, Salmon Arm, from Low Density Residential to Medium Density Residential.

The information provided to the SAEDS Board appears to indicate the OCP amendment is intended to support future subdivision development. The SAEDS Board is supportive of expanding family housing options (developments open to all demographics) in our City, in order to support current and future growth trends.

Based on the information provided, the Board supports the application. We thank you for the opportunity to comment on this proposed OCP bylaw amendment.

Sincerely,

Board Chairperson

Memorandum from the Engineering and Public Works Department

APPENDIX 11

TO:

Kevin Pearson, Director of Development Services

DATE: PREPARED BY:

June 16, 2022 Mustafa Zakreet, Engineering Assistant

APPLICANT:

Franklin Engineering Ltd

SUBJECT:

ZONING AMENDMENT APPLICATION FILE NO. ZON 1246

LEGAL:

Lot 4, Section 10, Township 20, Range 10, W6M KDYD, Plan 4475

CIVIC:

2371-14 Street SW

Further to your referral dated May 25, 2022 we provide the following servicing information. The following comments and servicing requirements are not conditions for Rezoning but are required as a condition of subdivision or development. Comments are based on the subdivision/development as proposed in the referral. If the development plans for the property change significantly, comments below may change:

General:

- 1. Full municipal services are required as noted herein. Owner / Developer to comply fully with the requirements of the Subdivision and Development Services Bylaw No 4163. Notwithstanding the comments contained in this referral, it is the applicant's responsibility to ensure these standards are met.
- Comments provided below reflect the best available information. Detailed engineering data, or other information not available at this time, may change the contents of these comments.
- 3. Properties shall have all necessary public infrastructure installed to ensure properties can be serviced with underground electrical and telecommunication wiring upon development.
- 4. Property under the control and jurisdiction of the municipality shall be reinstated to City satisfaction.
- 5. Owner / Developer will be responsible for all costs incurred by the City of Salmon Arm during construction and inspections. This amount may be required prior to construction. Contact City Engineering Department for further clarification.
- 6. Erosion and Sediment Control measures will be required prior to the commencement of construction. ESC plans to be approved by the City of Salmon Arm.
- 7. Any existing services (water, sewer, hydro, telus, gas, etc) traversing the proposed lot must be protected by easement or relocated outside of the proposed building envelope. Owner/Developer will be required to prove the location of these services. Owner / Developer is responsible for all associated costs.
- 8. At the time of subdivision/development the applicant will be required to submit for City review and approval a detailed site servicing / lot grading plan for all on-site (private) work. This plan will show such items as parking lot design, underground utility locations, pipe sizes, pipe elevations, pipe grades, catchbasin(s), control/containment of surface water, contours (as required), lot/corner elevations, impact on adjacent properties, etc.

SUBDIVISION AMENDMENT APPLICATION FILE NO: ZONE 1240

June 14, 2022

Page 2

- 9. For the on-site development, prior to commencement the applicant will be required to submit to the City for review and approval detailed engineering plans in accordance with the requirements of the Subdivision and Development Servicing bylaw 4163. These plans must be prepared by a qualified professional engineer. As a condition of final subdivision approval, the applicant will be required to deposit with the City for a period of 1 year, funds equaling 10% of the estimated cost for all works that are to be transferred to the City.
- 10. For the off-site improvements at the time of subdivision/ Development, the applicant will be required to submit for City review and approval detailed engineered plans for all off-site construction work. These plans must be prepared by a qualified engineer. As a condition of subdivision approval, the applicant will be required to deposit with the City funds equaling 125% of the estimated cost for all off-site construction work.

Roads / Access:

- 14 Street SW, on the subject property's eastern boundary, is designated as an Urban Local Road standard, requiring 20.0m road dedication (10.0m on either side of road centerline). Available records indicate that 3.904m of additional road dedication is required (to be confirmed by a BCLS).
- 2. 14 Street SW is currently constructed to an Interim Urban Local Road standard. Upgrading to an Urban Local Road standard is required, in accordance with Specification Drawing No. RD-2. Upgrading may include, but is not limited to, road widening and construction, curb & gutter, sidewalk, boulevard construction, street lighting, fire hydrants, street drainage and hydro and telecommunications. Owner / Developer is responsible for all associated costs.
- 3. Owner / Developer is responsible for ensuring all boulevards and driveways are graded at 2.0% towards the existing roadway.

Water:

- 1. The subject property fronts a 200mm diameter Zone 1 watermain on 14 Street SW. No upgrades will be required at this time.
- 2. Records indicate that the existing property is serviced by a 19mm service from the 200mm diameter watermain on 14 Street SW. The subject property is to be serviced by a single metered water service adequately sized to satisfy the proposed use (minimum 25mm). All existing inadequate / unused services must be abandoned at the main. Owner / Developer is responsible for all associated costs.
- 3. Bare Land Strata developments with ground oriented access have the option of a bulk water meter installed at property line at time of subdivision with invoicing to the Strata Corporation or individual strata lot metering with invoicing to each strata lot (currently on an annual flat rate). To qualify for the second option each unit requires a separate outside water service shut-off connected to the onsite private water main. Contact Engineering Department for more

SUBDIVISION AMENDMENT APPLICATION FILE NO: ZONE 1240

June 14, 2022 Page 3

information. All meters will be provided at time of building permit by the City, at the owner/developers cost

- 4. The subject property is located within an area of identified fire flow deficiency, according to the 2011 Water Study (OD&K 2012). The Owner / Developer's authorized engineer is to complete a flow test on the closest fire hydrant to confirm the existing watermain servicing the subdivision is adequately sized to provide fire flows in accordance with the requirements of the Subdivision and Development Servicing Bylaw No 4163. Where the City water distribution system has insufficient capacity to meet the required fire flow, the Owner / Developer will be required to make the necessary upgrades to meet these standards. Owner / Developer is responsible for all associated costs.
- 5. Fire protection requirements to be confirmed with the Building Department and Fire Department.
- 6. Fire hydrant installation will be required. Owners consulting Engineer shall review the site to ensure placement of fire hydrants meet the medium density spacing requirements of 90 meters.

Sanitary:

- 1. The subject property does not fronts a sanitary main; however, a 200mm diameter sanitary sewer exists approximately 78m northeast of the southeast property corner on Foothill Road SW. Extension of the sanitary main would be required to the southeast property corner. Due to the topography, an onsite force service will be required to permit connection.
- 2. The subject property is to be serviced by a single sanitary service connection adequately sized (minimum 100mm diameter) to satisfy the servicing requirements of the development. Owner / Developer is responsible for all associated costs.
- 3. The subject property is in an area with no current sanitary capacity concerns according to the City Sanitary Study (Urban Systems 2016).
- 4. Records indicate that the existing parcel is currently serviced by a septic field. Decommissioning of the septic field, in accordance with building departments requirements will be a condition of the subdivision. Owner / Developer responsible for all associated costs

Drainage:

- Records indicate that the existing property is not serviced by a storm. All existing inadequate/unused services must be abandoned at the main. Owner / Developer is responsible for all associated costs.
- 2. The subject property is in an area with no current storm capacity concerns according to the Stormwater Master Plan Study (April 2020)

SUBDIVISION AMENDMENT APPLICATION FILE NO: ZONE 1240

June 14, 2022

Page 4

- An Integrated Stormwater Management Plan (ISMP) conforming to the requirements of the Subdivision and Development Servicing Bylaw No. 4163, Schedule B, Part 1, Section 7 shall be provided.
- 14 Street SW Road drainage is the responsibility of the owner/developer along the property's frontage.
- 5. Where onsite disposal of stormwater is recommended by the ISMP, an "Alternative Stormwater System" shall be provided in accordance with Section 7.2.
- 6. Where discharge into the Municipal Stormwater Collection System is recommended by the ISMP, this shall be in accordance with Section 7.3. The proposed parcel(s) shall be serviced (each) by a single storm service connection adequately sized (minimum 150mm) to satisfy the servicing requirements of the development. Owner / Developer's engineer may be required to prove that there is sufficient downstream capacity within the existing City Storm System to receive the proposed discharge from the development. All existing inadequate / unused services must be abandoned at the main. Owner / Developer is responsible for all associated costs.

Geotechnical:

1. A geotechnical report in accordance with the Engineering Departments Geotechnical Study Terms of Reference for: Category A (Building Foundation Design), Category B (Pavement Structural Design), is required.

Mustafa Zakreet Engineering Assistant Jenn Wilson P.Eng., LEED ® AP

City Engineer

CITY OF SALMON ARM

BYLAW NO. 4539

A bylaw to amend "City of Salmon Arm Official Community Plan Bylaw No. 4000"

WHEREAS notice of a Public Hearing to be held by the Council of the City of Salmon Arm in Council Chambers at City Hall, 500-2 Avenue NE, Salmon Arm, British Columbia and by electronic means on , 2022 at the hour of 7:00 p.m. was published in the and , 2022 issues of the Salmon Arm Observer;

AND WHEREAS the said Public Hearing was duly held at the time and place above mentioned;

NOW THEREFORE the Council of the City of Salmon Arm in open meeting assembled enacts as follows:

- "City of Salmon Arm Official Community Plan Bylaw No. 4000" is hereby amended as follows:
 - 1. Re-designate Lot 4, Section 10, Township 20, Range 10, W6M, KDYD, Plan 4475 from LR (Low Density Residential) to MR (Medium Density Residential), attached as Schedule "A".

2. SEVERABILITY

If any part, section, sub-section, clause of this bylaw for any reason is held to be invalid by the decisions of a Court of competent jurisdiction, the invalid portion shall be severed and the decisions that it is invalid shall not affect the validity of the remaining portions of this bylaw.

3. ENACTMENT

Any enactment referred to herein is a reference to an enactment of British Columbia and regulations thereto as amended, revised, consolidated or replaced from time to time.

4. EFFECTIVE DATE


This bylaw shall come into full force and effect upon adoption of same.

5. CITATION

This bylaw may be cited as "City of Salmon Arm Official Community Plan Amendment Bylaw No. 4539".

<i>D</i> , 2				
READ A FIRST TIME THIS	25	DAYOF	JULY	2022
READ A SECOND TIME THIS		DAY OF		2022
READ A THIRD TIME THIS		DAY OF		2022
ADOPTED BY COUNCIL THIS		DAY OF		2022
				MAYOR
			CORPOR	ATE OFFICER

Schedule "A"

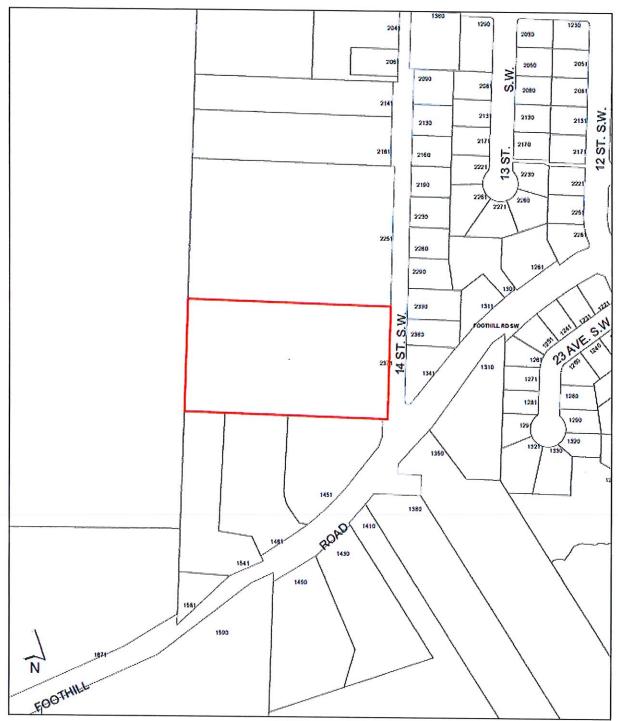

Item 11.4

CITY OF SALMON ARM

Date: August 8, 2022

Moved: Councillor

Seconded: Councillor

THAT: the Bylaw entitled City of Salmon Arm Zoning Amendment Bylaw No. 4540 be read a second time;

AND THAT: Final reading of the Zoning Amendment Bylaw be withheld subject to adoption of the associated Official Community Plan Amendment Bylaw.

[ZON-1246; Kolenosky, M./Franklin Engineering Ltd.; 2371 14 Street SW; R-1 to R-4]

Vote Record

- □ Carried Unanimously
- Carried
- Defeated
- □ Defeated Unanimously

Opposed:

- □ Harrison
 □ Cannon
 □ Eliason
 □ Flynn
 □ Lavery
- □ Lindgren
- □ Wallace Richmond

CITY OF SALMON ARM

BYLAW NO. 4540

A bylaw to amend "City of Salmon Arm Zoning Amendment Bylaw No. 2303"

WHEREAS notice of a Public Hearing to be held by the Council of the City of Salmon Arm in the Council Chambers at City Hall, 500-2 Avenue NE, Salmon Arm, British Columbia and by electronic means, on , 2022 at the hour of 7:00 p.m. was published in the and , 2022 issues of the Salmon Arm Observer;

AND WHEREAS the said Public Hearing was duly held at the time and place above mentioned;

NOW THEREFORE the Council of the City of Salmon Arm in open meeting assembled enacts as follows:

1. "District of Salmon Arm Zoning Bylaw No. 2303" is hereby amended as follows:

Rezone Lot 4, Section 10, Township 20, Range 10, W6M, KDYD, Plan 4475 from R-1 (Single Family Residential Zone) to R-4 (Medium Residential Zone), attached as Schedule "A".

2. SEVERABILITY

If any part, section, sub-section, clause of this bylaw for any reason is held to be invalid by the decisions of a Court of competent jurisdiction, the invalid portion shall be severed and the decisions that it is invalid shall not affect the validity of the remaining portions of this bylaw.

3. ENACTMENT

Any enactment referred to herein is a reference to an enactment of British Columbia and regulations thereto as amended, revised, consolidated or replaced from time to time.

4. EFFECTIVE DATE


This bylaw shall come into full force and effect upon adoption of same.

Page 2

5. CITATION

This bylaw may be cited as "City	of Salmon	Arm Zon	ing Amend	lment Bylav	v No. 4540"
READ A FIRST TIME THIS	25	· D	DAY OF	JULY	2022
READ A SECOND TIME THIS		Γ	OAY OF		2022
READ A THIRD TIME THIS		I	DAY OF		2022
ADOPTED BY COUNCIL THIS]	DAY OF		2022
		-			MAYOR
					2,2, = = 3,2,
				CORPOR	ATE OFFICER

Schedule "A"

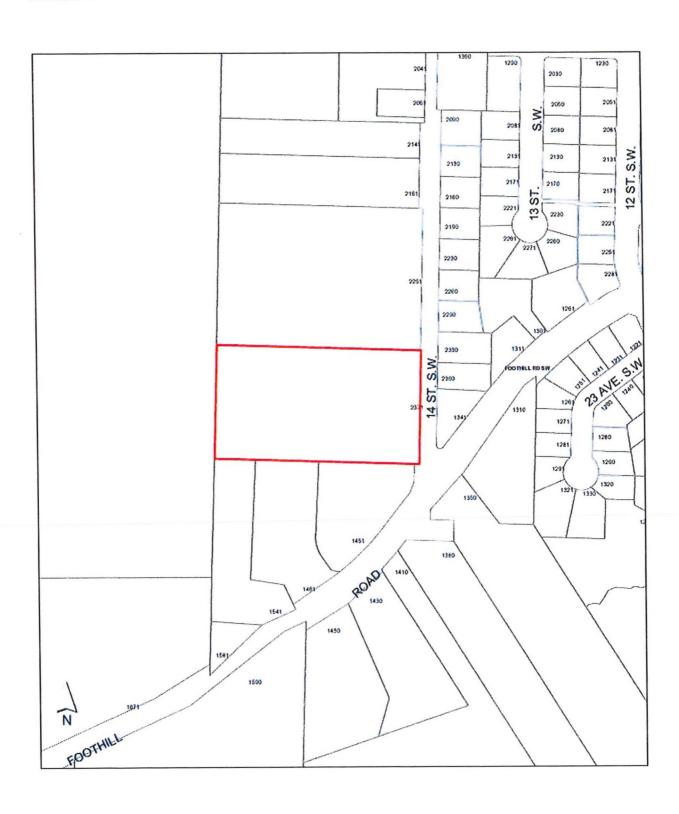

INFORMATIONAL CORRESPONDENCE - August 8, 2022

1.	Building Department - Building Statistics - July 2022	N
2.	Building Department - Building Permits - Yearly Statistics	N
3.	A. Yates – email dated July 21, 2022 – Ross ST Square	R
4.	L. Wilson – letter dated July 27, 2022 – Development along Harbourfront Drive NE	R
5.	T. Timoffee, Family Navigator and Outdoor Playgroup Facilitator, Shuswap Children's	R
	Assocation - letter dated August 3, 2022 - Request for Blackburn Park	
6.	H. Janzen – letter dated August 2, 2022 – Assistance for the Homeless	R
7.	L. Hawes – email dated July 29, 2022 – No sidewalk for safety on 46 Street NE	R
8.	G. Gowriluk - email dated August 4, 2022 - Sidewalk continuation for safety	R
9.	J. Broadwell, Manger, Downtown Salmon Arm – letter dated July 28, 2022 – Pride	R
	Project: Loud and Proud Celebration - Street Closure and Noise Bylaw Extension	
	Request	
10.	D. Gonella, Executive Director, Salmon Arm Folk Music Society – letter dated August	R
	2, 2022 - Access to Volunteer Parking Area	
11.	J. Broadwell, Manager, Downtown Salmon Arm – email dated August 3, 2022 –	R
	Request to reserve parking stalls on Lakeshore Drive	
12.	J. Broadwell, Manager, Downtown Salmon Arm – Request for one-time allowance of	R
	multiple food truck vendors	2000
13.	S. Werk, Donor Relations, Prostate Cancer Foundation BC - email dated August 3, 2022	R
	– Light up in Blue 2022	
14.	Interior Health News Release - News Release dated July 25, 2022 - Public Service	N
	Announcement dated July 25, 2022 - Interior Health heat warning guidance	
15.	Interior Health News Release – News Release dated August 3, 2022 – Interior Health	N
	under five COVID vaccine clinics have started - register your child now	
16.	L. Rowbotham, Strategic Initiatives Coordinator, Strategy and Intergovernmental	N
	Services, Regional District of Nanaimo – email dated July 22, 2022 – UBCM Resolution	
	- Legislative Reform Initiative (view slide presentation at www.salmonarm.ca, City	
	Services, Agenda and Minutes)	
17.	L. Roodenburg, UBCM President - letter dated July 25, 2022 - Canada Community-	N
	Building Fund: First Community Works Fund Payment for 2022/2023	

THIS PAGE INTENTIONALLY LEFT BLANK

CITY OF SALMON ARM

Date: August 8, 2022

OTHER BUSINESS: Statement Relating to Bus Bench Advertising Contract

The following was released from the In-Camera Council Meeting of July 25, 2022:

The City of Salmon Arm holds a contract with a private contractor to install, maintain and manage transit bus benches within the City. The contract requires the contractor to maintain the bus benches in a good, safe, and clean condition. In exchange, the private contractor has the exclusive right to maintain advertisements on the bus benches, provided the advertisements are in good taste and conform to the standards of the Canadian Code of Advertising Standards. At the end of last year, the City updated the bus benches contract to additionally require that any advertisements on the bus benches be "commercial advertising". The City has since, however, determined not to enforce that aspect of the bus benches contract, on the advice of the City's lawyers. The City has no involvement in the selection of advertising on the bus benches, other than the contractual right to ensure that the advertisements adhere to Advertising Standards. Any advertisements placed on the bus benches are managed by the private contractor and do not reflect any endorsement by or on behalf of the City of any of the businesses, groups, or viewpoints depicted in the advertisements.

Vote Record

- □ Carried Unanimously
- Carried
- Defeated
- Defeated Unanimously
 Opposed:
 - □ Harrison
 - Cannon
 - Eliason
 - □ Flynn
 - □ Lavery
 - □ Lindgren
 - □ Wallace Richmond

THIS PAGE INTENTIONALLY LEFT BLANK

Item 22.1

CITY OF SALMON ARM

Date: August 8, 2022

Moved: Councillor

Seconded: Councillor

THAT: Development Permit No. DP-444 be authorized for issuance for Lots 1 and 2, Section 6, Township 21 Range 9, W6M, KDYD, Plan 3538 in accordance with the Development Permit drawings attached as Appendix 6 to the Staff Report dated July 25, 2022, subject to the receipt of a Landscape Plan, Landscape Estimate and Irrevocable Letter of Credit for 125% of the Landscape Estimate.

[BDGA Development Company Inc.; 4400 and 4600 Canoe Beach Drive NE; Form and Character]

Vα	ote Record		
ב	Carried Unanimo	ously	
3	Carried	-	
	Defeated		
_	Defeated Unanim	ously	
	Opposed:		
			Harrison

□ Cannon
□ Eliason
□ Flynn
□ Lavery
□ Lindgren

□ Wallace Richmond

CITY OF SALMONARM

To:

His Worship Mayor Harrison and Members of Council

Date:

July 25, 2022

Subject:

Development Permit Application No. 444 (Form and Character)

Legal:

Lots 1 and 2, Section 6, Township 21, Range 9, W6M, KDYD, Plan 3538

Civic Address:

4400 & 4600 Canoe Beach Drive NE

Owner/Applicant: BDGA Development Company Inc. No. 1283548 (David Claeys)

MOTION FOR CONSIDERATION:

THAT:

Development Permit No. 444 be authorized for issuance for Lots 1 and 2, Section 6, Township 21, Range 9, W6M, KDYD, Plan 3538 (4400 and 4600 Canoe Beach Drive NE) in accordance with the Development Permit drawings attached as APPENDIX 6 subject to the receipt of a Landscape Plan, Landscape Estimate and Irrevocable Letter of Credit (in the amount of 125% of the Estimate) for landscaping.

STAFF RECOMMENDATION

THAT:

The motion for consideration be adopted.

PROPOSAL

The proposed development, at 4400 and 4600 Canoe Beach Drive NE, is comprised of sixty (60) duplex buildings totalling 120 units. The Development Permit drawings are enclosed as Appendix 6. A letter of rationale submitted by the applicant is enclosed as Appendix 7.

BACKGROUND

The subject property is located in Canoe and is designated in the Official Community Plan (OCP) as Residential Medium Density and is zoned R4 (Medium Density Residential) (see Appendices 1 to 4). As per OCP Section 8.4 Residential Development Permit Area, the proposed development is part of a multi family development and requires the issuance of a Development Permit. The combined area of the subject property is approximately 3.6ha (8.9ac) and is currently vacant. Given the OCP designation, zoning and lot area the site could accommodate 144 units, the developer is proposing 120 strata units. The developer is not requesting variances to the Zoning Bylaw No. 2303 or Subdivision and Servicing Bylaw No. 4163. The R4 (Medium Density Residential Zone) is attached as Appendix 5.

Adjacent Land Uses/Development:

Zoned R8 & R1 North: CP Rail & Residential Single Family & Single Family with Suites Zoned R1 South: Residential Single Family Development Zoned R1 Residential Single Family Development East: Zoned P1 West: Elks Camp & Baseball Fields

The drawings enclosed as Appendix 6 illustrate the proposed development. There are four modular unit types proposed and the units range in area from 155m2 (1672ft2) to 216.52m2 (2330.6ft2). Generally, the contemporary styled units are three storeys in height with a ground level garage, bedrooms on the second floor with kitchen and living areas on the third storey. Private balcony space is located on the upper level of the units and the area of the balcony space varies with each unit type. Each unit includes two parking

spaces (one stall within the garage and one stall outside the garage). The proposed units are equipped for the installation of elevators if requested by the owner.

It should be noted that infrastructure improvements affecting the site plan include the dedication of 45 Street NE connecting Canoe Beach Drive NE to 73 Avenue NE and road dedication along Canoe Beach Drive. Improvements include the dedication and construction of multi-use pathways and sidewalks. The site is to be fully serviced with storm, water and sewer. More details regarding the site servicing are below under the Comments section.

COMMENTS

Building Department

No concerns. Pursuant to Development Cost Charges (DCC) Bylaw No. 3600, DCCs are calculated as per the Multi-Family rate (\$6,930.63 per unit). DCCs may be collected at the time of Building Permit or Subdivision.

Fire Department

No concerns.

Engineering Department

Comments provided by the Engineering Department are enclosed as Appendix 8.

As noted above, road improvements required with development of the subject property include the extension of 45 Street NE and off-site improvements along Canoe Beach Drive NE, including - road dedication and the construction and sidewalk connecting pedestrian traffic along both corridors. The developer is also required to extend water, storm and sanitary services for the development. It has been proposed by the developer that the entirety of the servicing will be bonded for via a multiphase servicing agreement addressing servicing adjacent to the phase under construction.

Design Review Panel (DRP)

At their June 9, 2022 meeting the Design Review Panel received the proposal positively and passed the following recommendation:

"THAT the DRP supports application DP - 444 subject to the consideration of the following conditions:

> the inclusion of more visitor parking and snow storage areas the inclusion of screening for parking areas along 45 Street NE."

The applicant has worked with staff and been amenable to revising their proposal to align with the OCP Guidelines and the DRP recommendations. Specifically, the applicant amended the landscape plan to address tree locations and plantings and, as per the recommendation of the DRP, the applicant amended the drawings to include additional visitor parking spaces on both parcels.

Public Consultation

Pursuant to the Local Government Act and City of Salmon Arm Development Permit Procedures Bylaw notices are mailed to land owners within a 30m radius of the application. The notices outline the proposal and advises those with an interest in the proposal to provide written submission prior to the Hearing and information regarding attending the Hearing. It is expected that the Hearing for this application will be held on August 8, 2022.

Planning Department

Official Community Plan (OCP)

All lands located within the Medium Density Residential area is designated within the OCP Residential Development Permit Area (Section 8.4) and requires the issuance of a Development Permit. The Development Permit approval process is an opportunity to review and address any issues with internal traffic circulation, site access and site egress, as well as, form and character and landscaping of the proposed development.

Siting and Building

The applicant is proposing modular buildings of a fairly uniform façade within the development and no siting or building variances are being requested. With regard to building massing the duplex design allows for light between buildings, slight variations to individual building setbacks 'breaks' up a continuous building face.

Each of the four building types include distinct variation in colours on each face. Details such as elongated roof overhangs and wood and metal accents enhance the varied facades and articulated roof lines of the buildings. Each building type appears to be of high quality materials with articulated faces and varied height that adds architectural interest. The buildings are oriented to face toward Canoe Beach Drive NE and no building is 'turning its back' toward the pedestrian oriented streetscape.

Given that the units include enclosed garages and the internal roadway is designed to accommodate larger vehicles, curbside recycling and garbage collection will be available. In light of this, the common recycling areas that shown on the proposed plan but will likely be removed. The developer has stated that a secured parcel delivery kiosk will be installed in a central common area, likely by the larger visitor parking area on the east parcel.

Overall the proposed building design, massing and siting are consistent with the OCP guidelines.

Landscape and Screening

The landscape plan has been completed in consultation with the OCP guidelines. The landscape plan includes street trees along the road frontage (15 "Armstrong" Red Maples along Canoe Beach Drive and 5 Golden Columnar Beech along 45 Street NE) and areas for trees, shrubs and low level landscaping areas within the development site that are consistent with the OCP guidelines and "Fire Smart" recommendations for plant species and spacing. Should Council support the Development Permit a landscape estimate and security would be approved prior to issuance of the Permit.

Access, Circulation and Parking Area

The site is accessed via 46 Street NE, which is to be constructed by the developer. At four locations a two way strata access road intersects with 46 Street NE. The proposed site plan shows a total of 17 visitor parking spaces, in addition to the two stalls per unit. There are no bylaw requirements for visitor parking; however, the developer recognizes that the provision of these stalls is an amenity that would enhance the liveability of the development. Zoning Bylaw No. 2303 required two parking stalls per dwelling unit. A total of 257 parking stalls, 2 per unit plus 17 visitor stalls, are being proposed, this exceeds the parking required as per the Zoning Bylaw.

The visitor parking areas and open areas shown on the site plan would also be used for snow storage in the winter. The strata would be required to maintain and manage the access roads and visitor parking areas.

As previously noted, the subject property and its development would provide important connections for vehicle and pedestrian traffic in the area. The 45 Street NE connection would improve neighbourhood connectivity from the residential areas of Canoe to Canoe Beach and the extension of pedestrian access along Canoe Beach Drive and have been long requested by the community.

The access and site circulation is consistent with the OCP guidelines.


Conclusion

Given that the drawings submitted in support of the application are consistent with the OCP Guidelines for the Multi Family Development Permit Area and the proposed use is permitted under the R4 (Medium Density Residential) zone, staff support the issuance of the Development Permit.


Prepared by Melinda Smyrl, MCIP, RPP

Planner

Reviewed by Kevin Pearson, MCIP, RPP Director of Development Services

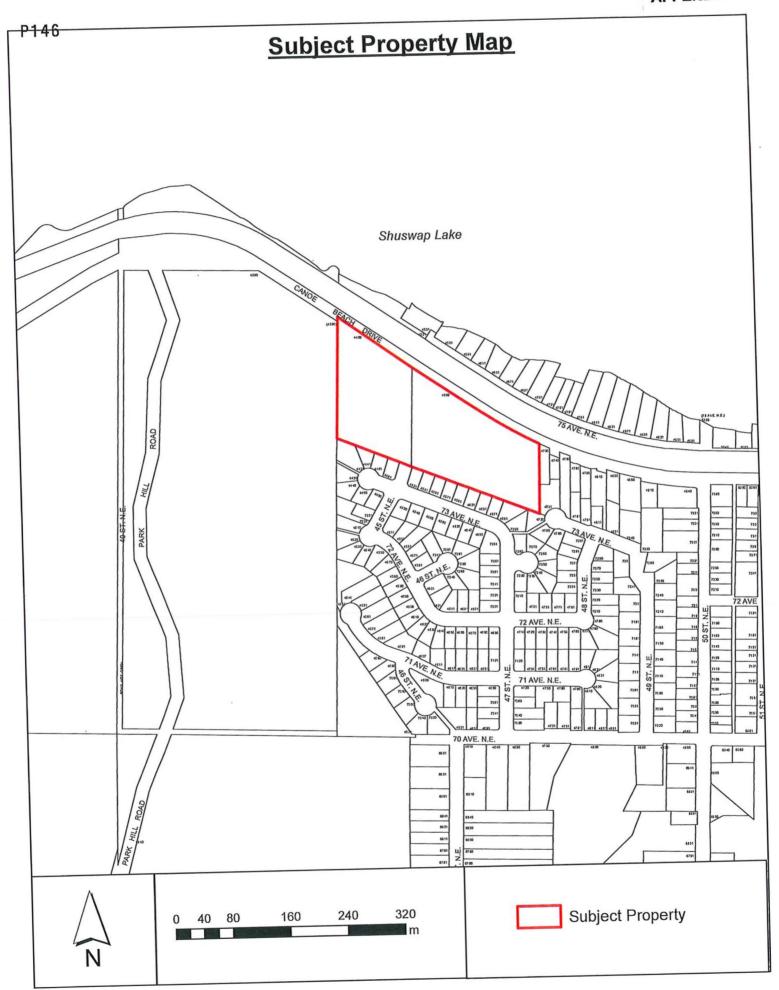



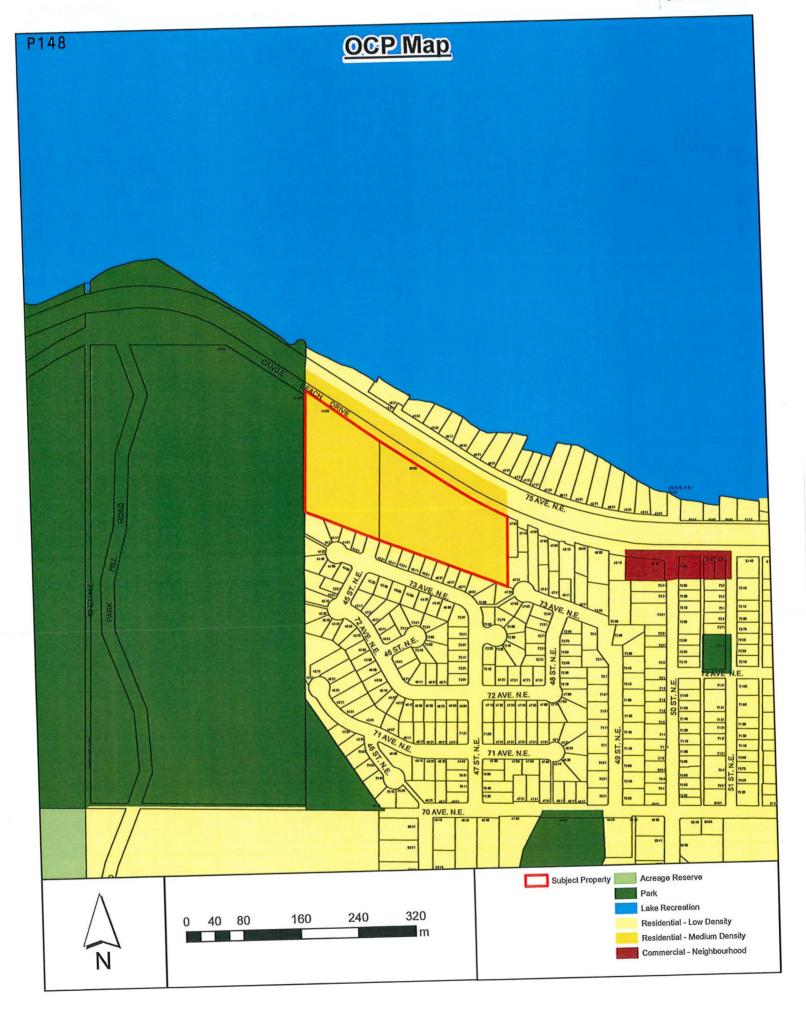

P150 SECTION 9 - R-4 - MEDIUM DENSITY RESIDENTIAL ZONE

Purpose

9.1 The purpose of the R-4 Zone is to provide for medium *density*, *multiple family* and small lot *single family* residential developments. New *multiple family* developments zoned R-4 shall be required to obtain a *Development Permit* as per the requirements of the *Official Community Plan*, and shall comply with the provisions of the *Fire Services Act*, *British Columbia Building Code*, and other applicable legislation. #289, #3740

Regulations

9.2 On a parcel zoned R-4, no building or structure shall be constructed, located or altered and no plan of subdivision approved which contravenes the regulations set out in the R-4 Zone or those regulations contained elsewhere in this Bylaw.

Permitted Uses

- 9.3 The following uses and no others are permitted in the R-4 Zone:
 - .1 assisted living housing; #4336
 - .2 bed and breakfast in a single family dwelling, limited to two let rooms;
 - .3 boarders, limited to two;
 - .4 boarding home; #2789
 - .5 commercial daycare facility;
 - .6 dining area; #4336
 - .7 duplexes;
 - .8 family childcare facility; #3082
 - .9 group childcare; #3082
 - .10 home occupation; #2782
 - .11 multiple family dwellings;
 - .12 public use;
 - .13 public utility;
 - .14 single family dwelling;
 - .15 triplexes;
 - .16 accessory use.

Maximum Height of Principal Buildings

9.4 The maximum *height* of a principal buildings shall be 10.0 metres (32.8 feet). This may be increased to 13.0 metres (42.7 ft.), via the Development Permit process, if any of the special amenity(ies) in Table 2 are provided.

Maximum Height of Accessory Buildings

9.5 The maximum height of an accessory building shall be 6.0 metres (19.7 feet).

Maximum Parcel Coverage

9.6 The total maximum *parcel coverage* for *principal* and *accessory buildings* shall be 55% of the *parcel area*, of which 10% shall be the maximum parcel coverage for *accessory buildings*. #2811

Minimum Parcel Area

9.7

- .1 The minimum parcel area for a single family dwelling shall be 300.0 square metres (3,229.3 square feet).
- .2 The minimum parcel area for a duplex shall be 600.0 square metres (6,458.6 square feet).
- .3 The minimum parcel area for all other uses shall be 900.0 square metres (9,687.8 square feet).

Minimum Parcel Width

9.8

- .1 The minimum parcel width shall be 30.0 metres (98.5 feet). #3740
- .2 Notwithstanding Section 9.8.1, the minimum parcel width for a single family lot shall be 10.0 metres (32.8 feet).
- .3 Notwithstanding Section 9.8.1, the minimum parcel width for a stacked duplex lot shall be 14.0 metres (45.9 feet).
- .4 Nothwithstanding Section 9.8.1, the minimum *parcel width* for a side-by-side *duplex* lot shall be 20.0 metres (65.6 feet)).

Minimum Setback of Principal Buildings

9.9 The minimum setback of principal buildings from the:

.1 Front parcel line

- adjacent to a *highway* shall be
- adjacent to an *access route* shall be
5.0 metres (16.4 feet)
2.0 metres (6.6 feet)

.2 Rear parcel line

- adjacent to a *parcel zoned*R-4 shall be
- all other cases shall be
3.0 metres (9.8 feet)
5.0 metres (16.4 feet)

.3 Interior side parcel line

- adjacent to a *parcel zoned*R-4 shall be
- all other cases shall be

1.2 metres (3.9 feet) #3475
1.8 metres (5.9 feet)

.4 Exterior side parcel line

- adjacent to a *highway* shall be
- adjacent to an *access route* shall be
5.0 metres (16.4 feet)
2.0 metres (6.6 feet)

.5 Minimum separation between residential buildings on the same lot of not more than one storey in height shall be

1.5 metres (4.9 feet)

.6 Minimum separation between residential buildings on the same lot of more than one storey in height shall be

3.0 metres (9.8 feet)

- .7 Notwithstanding Sections 9.9.2 and 9.9.3, a *principal building* on a corner *parcel* may be sited not less than 1.5 metres (4.9 feet) from the *rear parcel line* provided the combined total of the *rear* and interior *side yards* shall be not less than 6.0 metres (19.7 feet).
- .8 Refer to Section 4.9 for "Special Building Setbacks" which may apply. #2811

Minimum Setback of Accessory Buildings

9.10 The minimum setback of accessory buildings from the:

.1 Front parcel line shall be
.2 Rear parcel line shall be
.3 Interior side parcel line shall be
.4 Exterior side parcel line shall be
.5.0 metres (16.4 feet)
.6 metre (1.9 feet)
.7 metres (16.4 feet)
.8 metres (16.4 feet)

Refer to "Pound and Animal Control Bylaw" for special setbacks which may apply. #2811

P152 SECTION 9 - R-4 - MEDIUM DENSITY RESIDENTIAL ZONE - CONTINUED

Maximum Density

Note: The following *density* provisions are based on the *gross parcel area*. Parking requirements, *setback* requirements, road dedication, etc. have not been taken into consideration.

9.11

- .1 The maximum *density* shall be a total of 40 *dwelling units* or *sleeping units* per hectare (16.2 *dwelling units* or *sleeping units* per acre). #2789
- .2 Notwithstanding Section 9.11.1, the maximum density in the R-4 Zone may be increased to a maximum of 50 dwelling units per hectare (20.2 units per acre) in accordance with Table 2. In Table 2, Column I sets out the special amenity to be provided and Column II sets out the added density assigned for the provision of each amenity.
- .3 Notwithstanding Section 9.11.1, the maximum *density* in the R-4 *Zone* may be increased to a maximum of 50 *dwelling units* per hectare (20.2 units per acre) for the provision *of Assisted Living Housing*. #4336

TABLE 2

COLUMN I SPECIAL AMENITY TO BE PROVIDED	COLUMN II ADDED DENSITY
Provision of each dwelling unit which caters to the disabled (e.g. wheelchair access)	☐ 2 units per hectare (0.8 units per acre)
2. Provision of <i>commercial daycare facility</i> 7 - 10 children 11 - 15 children 16 or more children	☐ 3 units per hectare(1.2 units per acre) ☐ 4 units per hectare(1.6 units per acre) ☐ 7 units per hectare(2.8 units per acre)
Provision of below <i>grade</i> or parkade type parking for at least 50% of the required off street parking	☐ 10 units per hectare (4.0 units per acre)
4. Provision of each rental welling unit	☐ 2 units per hectare (0.8 units per acre)
5. Provision of affordable rental dwelling units in accordance with special agreement under Section 904 #3218	☐ 5 units per hectare (2.0 units per acre)

Maximum Floor Area Ratio

9.12 The maximum floor area ratio of a single family dwelling shall be 0.65.

Parking

9.13 Parking shall be required as per Appendix I.

Residential Development Salmon Arm, BC

DRAWING LIST:

COVER SHEET / LOCATION PLAN SITE PLAN - OVERALL' SITE PLAN - WESTSIDE ENLARGED SITE PLAN - EASTSIDE ENLARGED

UNIT TYPE '1' OVERVIEW FLOOR PLANS ROOF PLAN ELEVATIONS A2.0 A2.1

A2.2 A2.3

UNIT TYPE '2' OVERVIEW FLOOR PLANS FLOOR PLAN / ROOF PLAN ELEVATIONS

A3.0 A3.1 A3.2 A3.3

UNIT TYPE '3' OVERVIEW FLOOR PLANS FLOOR PLAN / ROOF PLAN ELEVATIONS A4.0 A4.1 A4.2 A4.3

A5.0 UNITTYPE '4' OVERVIEW

A5.1 FLOOR PLANS

A5.2 A5.3 FLOOR PLAN / ROOF PLAN ELEVATIONS

A6.0


PROJECT OVERVIEW RENDERINGS PROJECT BIRDSEYE VIEWS / WASTE ENCLOSURES A6.1

LANDSCAPE PLAN WEST LANDSCAPE PLAN EAST



LOCATION PLAN (NOTTO SCALE)



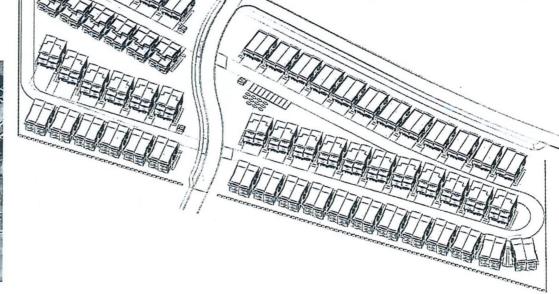


CANOE BEACH ESTATES

AVEX


DRAWING TITLE COVER SHEET / LOCATION

PLAN

A0.0

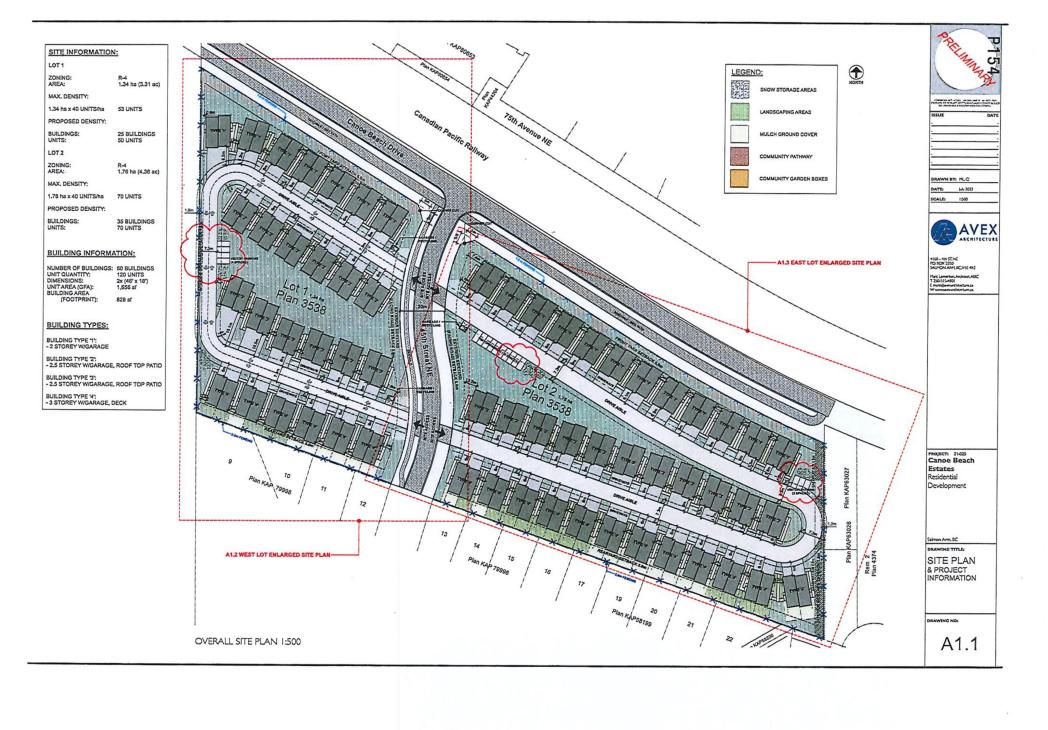




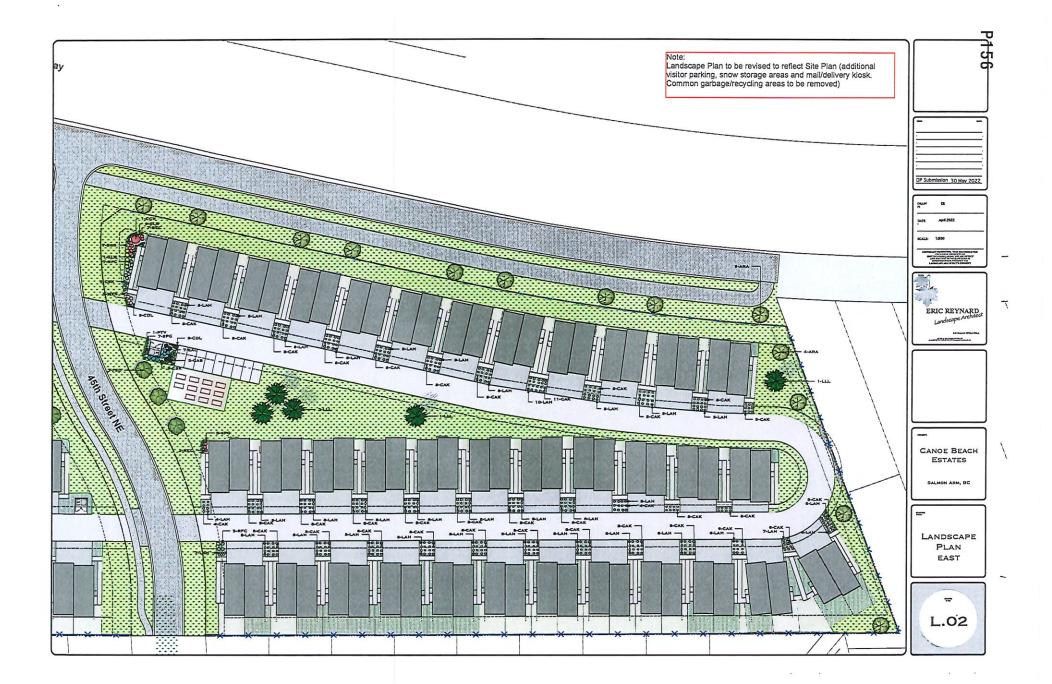



UNITTYPE'I'

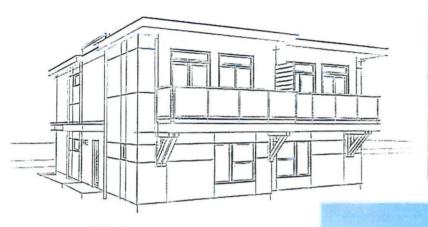







MATERIALS:

WOOD GRAIN METAL SOFFIT (VENTED) HORIZONTAL CEMENT FIBRE BOARD - DEEP OCEAN FASCIA BOARD - CHARCOAL -


RAIN WATER LEADER - CHARCOAL -

CEMENT FIBRE BOARD PANEL SIDING (SMCOTH) - COBBLE STONE

HORIZONTAL WOOD GRAIN METAL SIDING -

TIMBER ELEMENTS -

7/8" CORRUGATED METAL SLIDING - STONE GREY

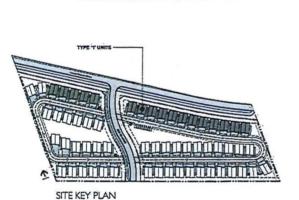





CANOE BEACH Unit Type '1'

UNIT TYPE '1' OVERVIEW

A2.0

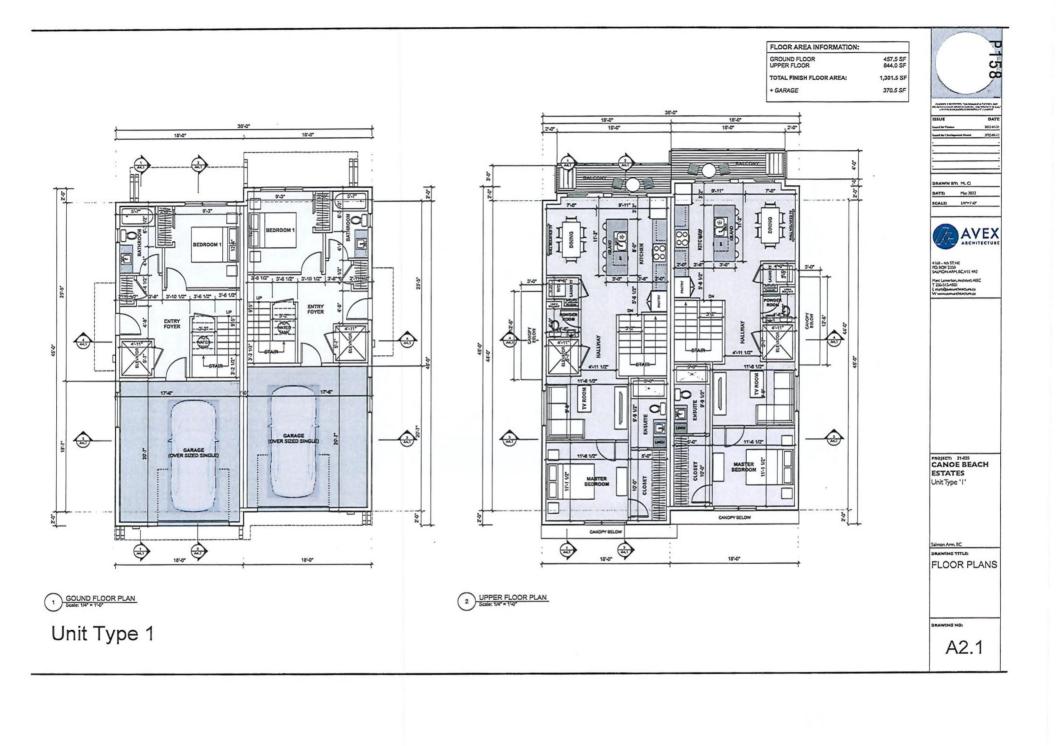

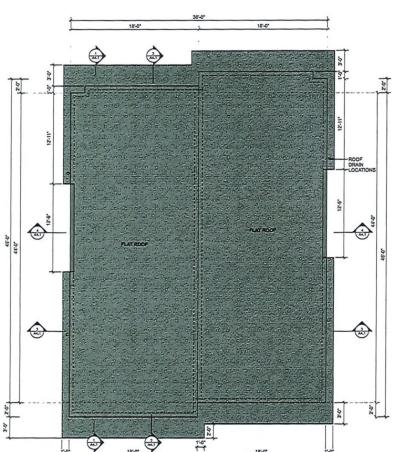

<u></u>				
	25	202		
	ROOF			
	ROOF DRAIN LOCATION			



MARKET THE TERM THE PROPERTY OF THE

ISSUE DATE
hand to Proces 2022-03-21
hand for Christopness Inseed 2022-05-12

DRAWN BY: MLCI
DATE: May 2022
SCALE: INT-1'-0"

AVE)

4168 - 4IN ST. NE
POLISON 2350
SALMON ARM, BC, VIE 4R2
Marc Lamerton, Architect ABC
T 256-515-4801
E murc@a-evarchitecture.ca
W vannam-architecture.ca


CANOE BEACH
ESTATES
UnitType 'I'

DRAWING TITLES
ROOF PLAN

DRAWING N

A2.2

Unit Type 1

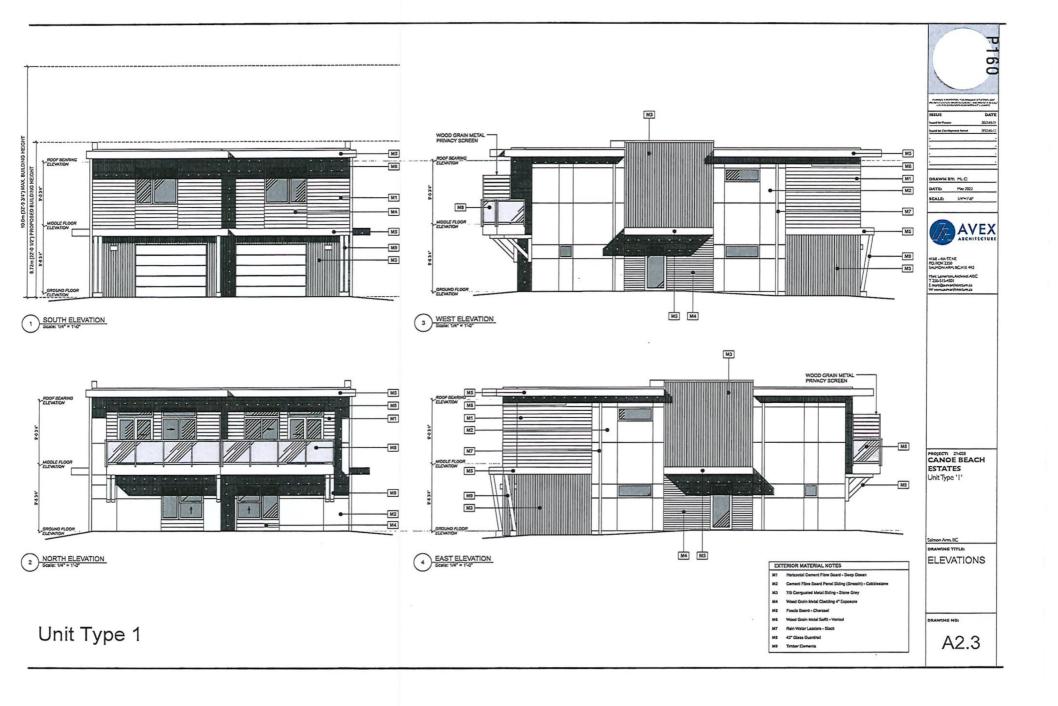

UNITTYPE '2'







May 2012





WOOD GRAIN METAL SOFFIT (VENTED) HORIZONTAL CEMENT FIBRE BOARD - EVENING BLUE -


FASCIA BOARD - CHARCOAL -

RAIN WATER LEADER - CHARCOAL

CEMENT FIBRE BOARD PANEL SIDING (SMOOTH) - COBBLE STONE HORIZONTAL WOOD GRAIN METAL SIDING

TIMBER ELEMENTS -

7/8" CORRUGATED METAL SLIDING - TAN

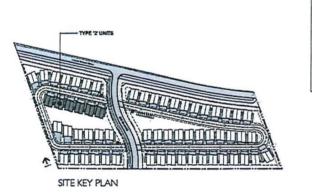






CANOE BEACH ESTATES Unit Type '2'

UNIT TYPE '2' OVERVIEW


A3.0

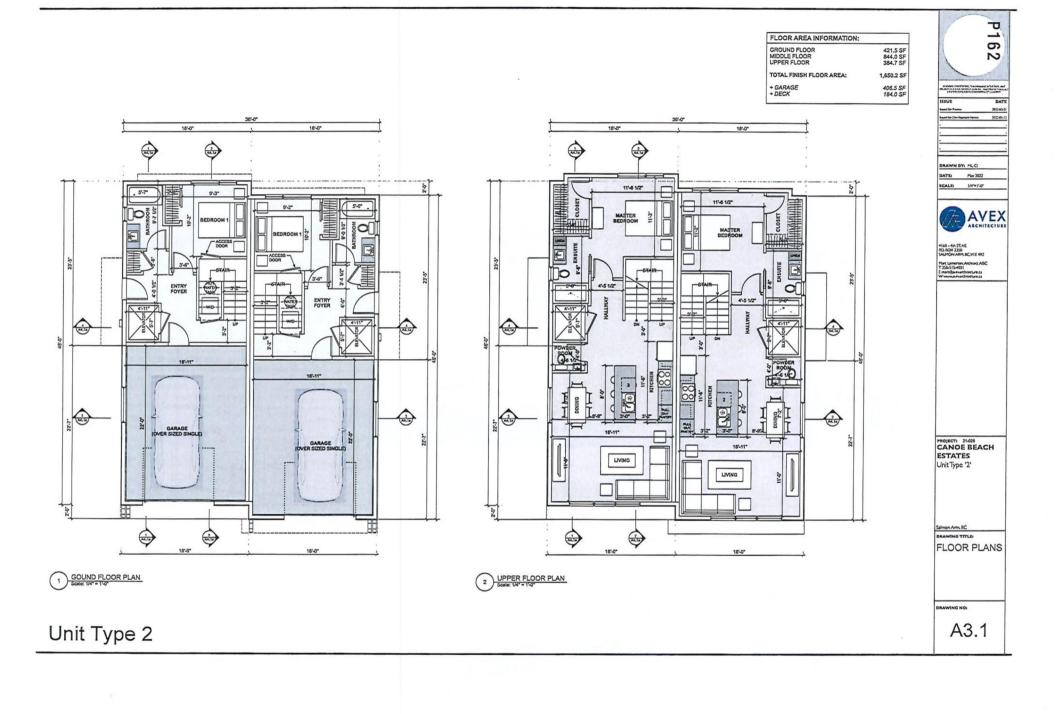

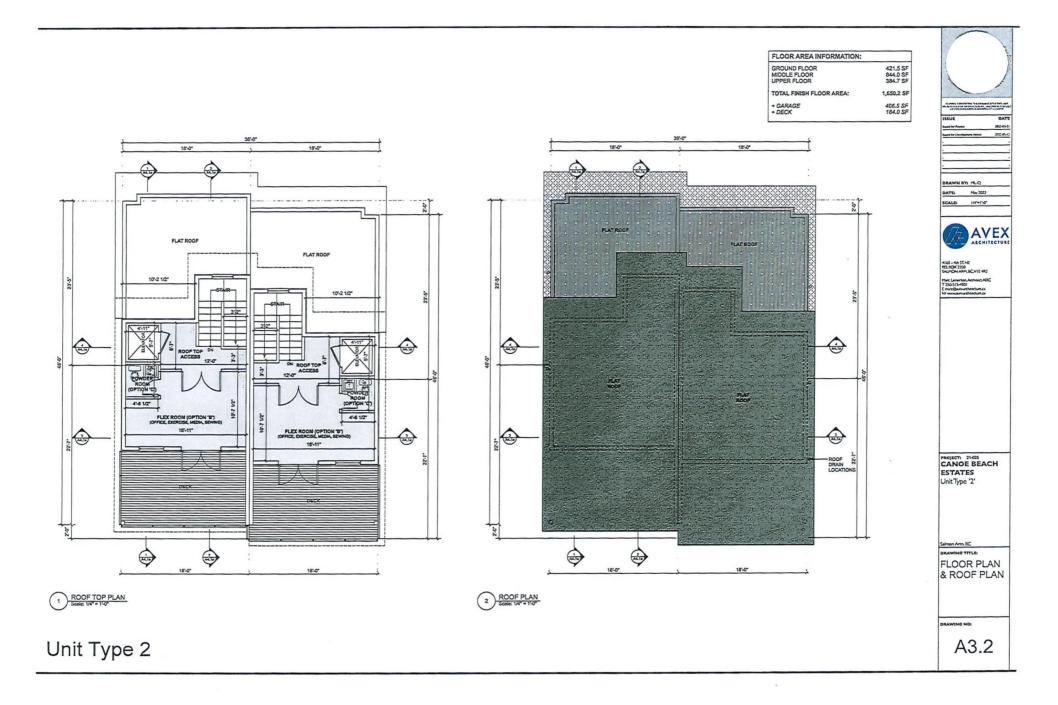

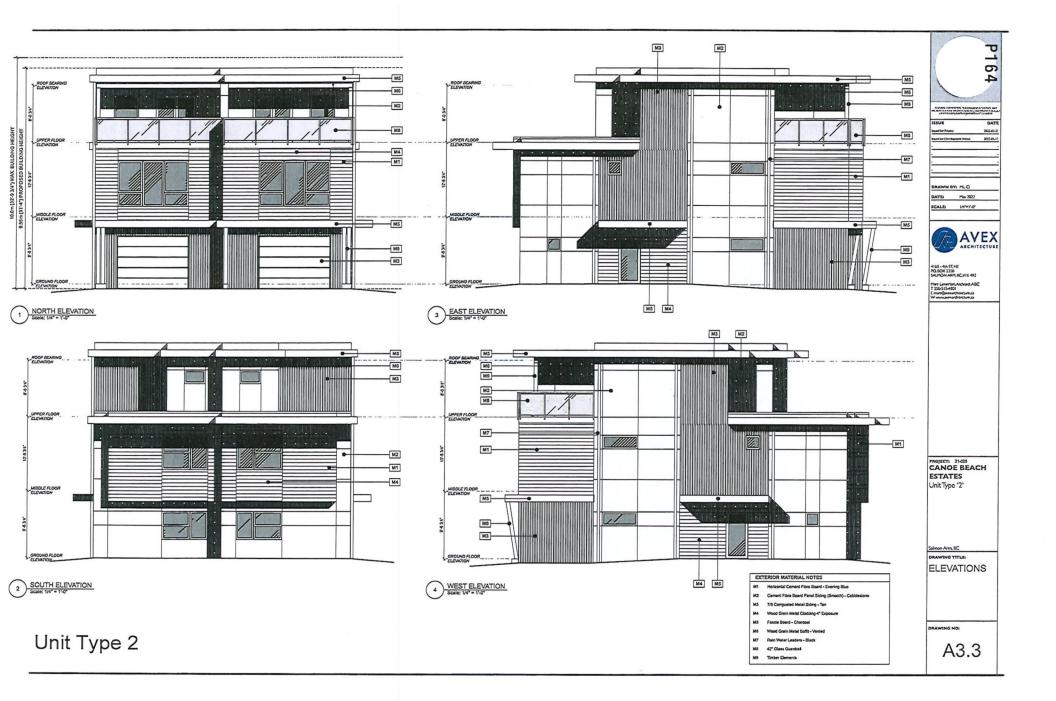


UNITTYPE '3'

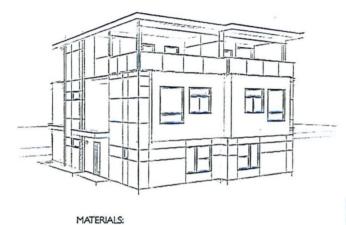





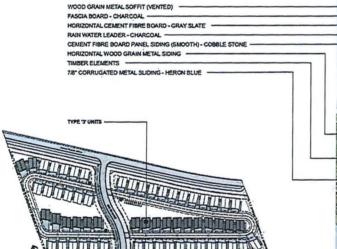

SITE KEY PLAN





PROPERTY 214075
CANOE BEACH
ESTATES
Unit Type '3'

SIMONAMINE TITLE
UNIT TYPE '3'
OVERVIEW

DRAWING H

A4.0

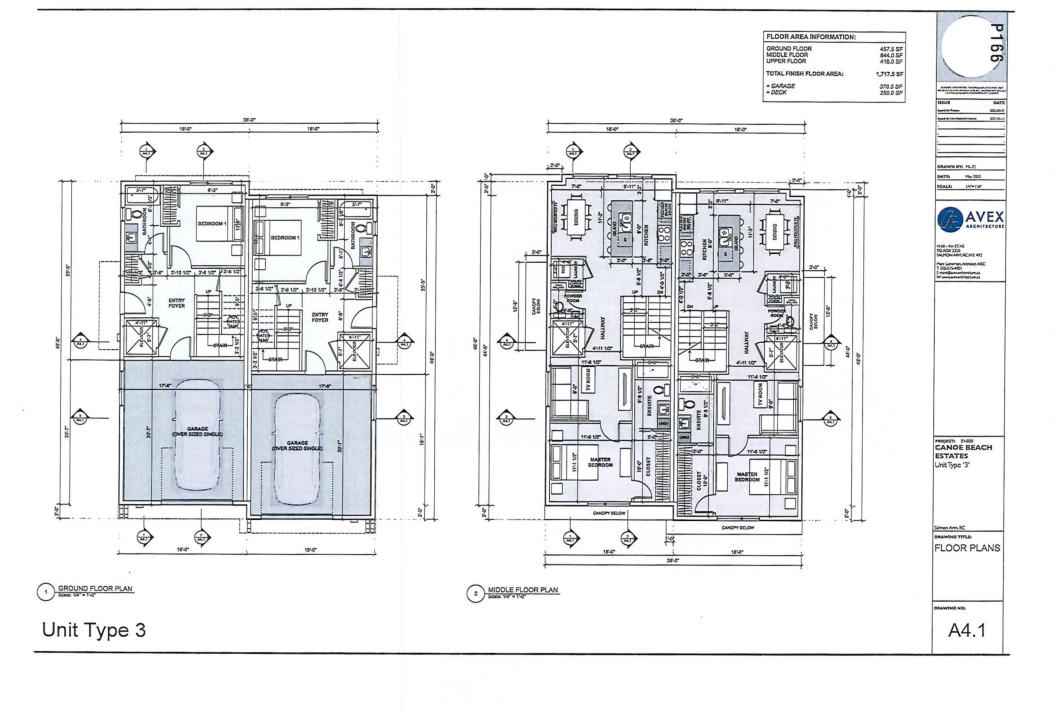

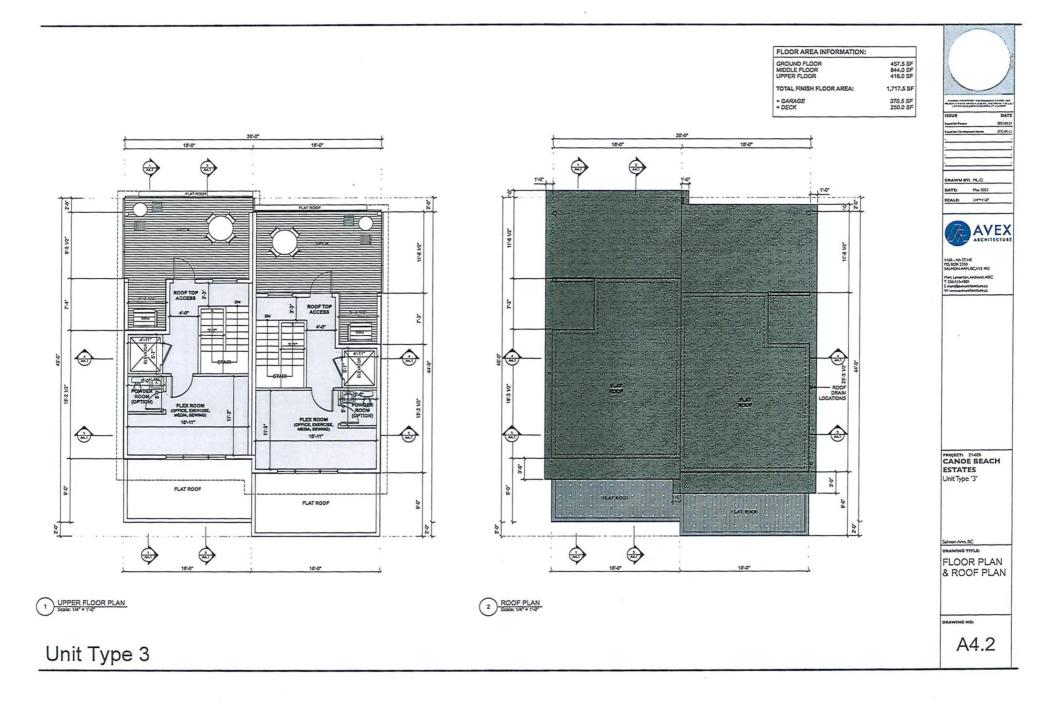



UNITTYPE '4'







ESSUE BATE

DATE Mar 2012



4 (A) - 40 ST (A) POSICIA 250 SALMON APPLICATE (A) THE LUMONUM ANTHER AND T 250 (5-40) E MANDERS ANTHER AND T 250 (5-40)



CANOE BEACH ESTATES Unit Type '4'

Samen Arm MC

UNIT TYPE '4' OVERVIEW

LAWING H

A5.0





Actions fragment, hardwards he had not a significant and the same of the same

185UE DATE

hund for Promp 2022-01-24

hund for Promp 2022-01-24

hund for Promp 2022-01-24

hund for Contingenest Promp 2022-01-21

DRAWN BY: MLC



4161 - 4th ST, NE POLROX 2350 SALMON ARM, BC, VIE 4R3 Mare Lamerton, Architect AISC


PROJECT: 21-025
CANOE BEACH
ESTATES
Unit Type '4'

Salmon Arm. BC

FLOOR PLANS

AWING NO


A5.1

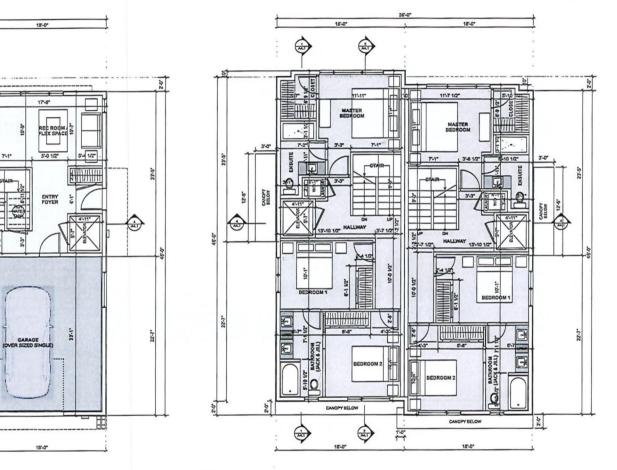


GROUND FLOOR PLAN
Scale: 1/4" = 1'-0"

2 MIDDLE FLOOR PLAN
Scale: 1/4" = 11-0"

Unit Type 4

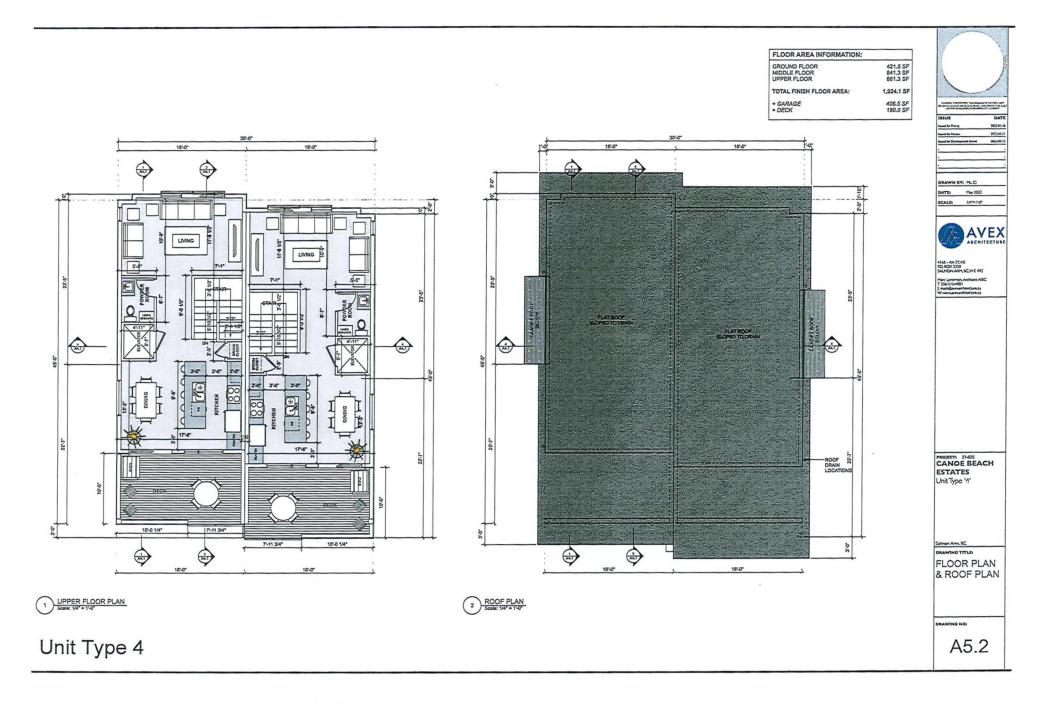

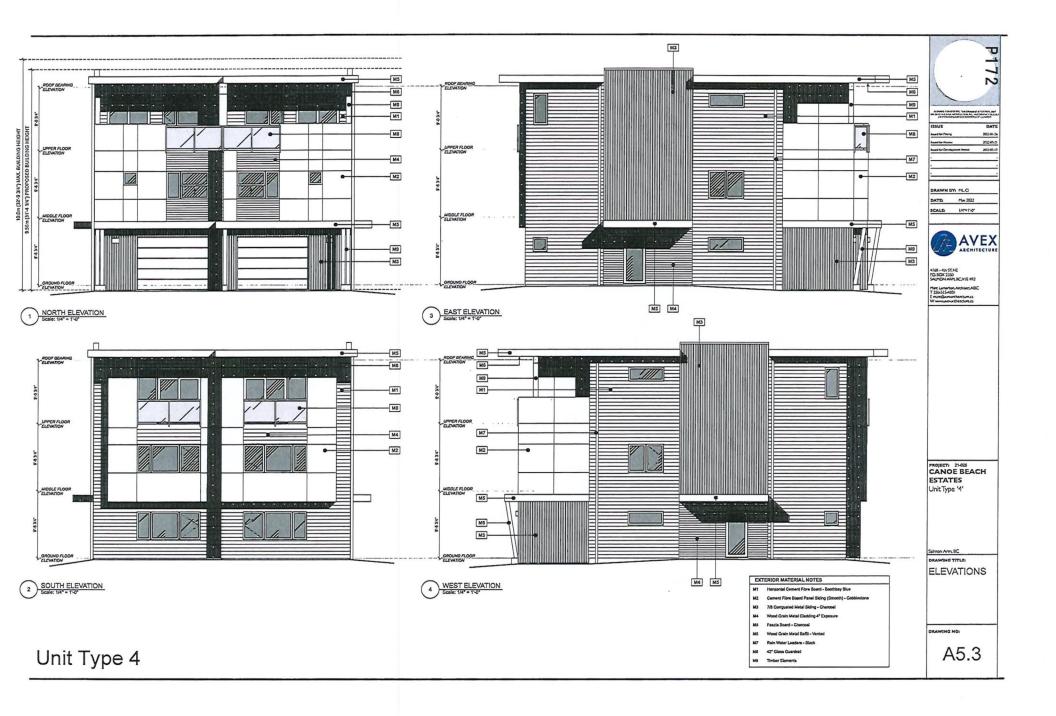



CANOE BEACH DRIVE AT NORTHEAST PROPERTY LINE



45TH STREET NEAT SOUTHWEST INTERIOR DRIVE AISLE



CANOE BEACH DRIVE NORTH ENTRANCE AT 45TH STREET NE



45TH STREET NE AT SOUTHEAST INTERIOR DRIVE AISLE



more than age of the first of an interest of the section of the se

HEFUE	DATE
touristrens.	20,00
-	CT (51)

D.M MENWAM

GTAG	Par 2002
SCALE.	N/A



HIM. 46 STAL HOLOX 200 SALMON APPLICATE 480 HAR LIMENTAL ARCHITE ARC 7 200 (6-49)

CANOE BEACH ESTATES

Salman Arm HC

PROJECT OVERVIEW RENDERINGS

-

A6.0



To The City of Salmon Arm

First off you have a beautiful City with lots to offer. It has been my pleasure learning about Salmon Arm and will continue to learn more. Canoe Beach is a hidden little gem as I learn more about the area and what it has to offer.

Past development work:

- 2004 6445 hwy 97 rezoned and developed storage facility (427 units) and sold the business in 2011
 8P2X+MJ4 Vernon, British Columbia
- 2) 2006 4900 Heritage Drive developed The Rock 60 units of townhouses https://scontent.fyka1-1.fna.fbcdn.net/v/t1.6435-9/41859297 298129024302742 7259778723598041088 n.jpg?stp=dstjpg s960x960& nc cat=110&ccb=1-5& nc sid=e3f864& nc ohc=iBN mtda PoAX SAPMH& nc ht=scontent.fyka1-1.fna&oh=00 AT8iN7OYWdp1cbdsD-VSzzNdXvpVSzb x0FBFlOg7RSssQ&oe=6295BAEB
- 3) 2015 5350 Silver Star Rd developed Silver Pine Estates 14 duplex's https://johndeak.com/wp-content/uploads/2021/06/23-5305SilverStarRd35-1024x683.jpg https://johndeak.com/wp-content/uploads/2021/06/23-5305SilverStarRd29-1024x683.jpg https://lh5.googleusercontent.com/p/AF1QipMDOdMrlQeXanzlGMapd2LJ_yuJDOkousdJ4 wyZ=s1536
- 4) 2017 6457 Rimer Road Did and amendment to the OCP and rezoned from CR to SH and subdivided the land for clients.
- 5) 2018 1805 45 ave Urban Heights 12 units roof top https://scontent.fyka1-1.fna.fbcdn.net/v/t1.6435-9/50257226 361377631311214 3936957243320172544 n.jpg?stp=dst-jpg s640x640& nc cat=107&ccb=1-5& nc sid=8bfeb9& nc ohc=izkLeXl-1tMAX-CHq2U& nc ht=scontent.fyka1-1.fna&oh=00 AT-FaCxVG4CCOa-RVpSKbeE8oCr9FfY9EZiQ5zfYQtRDgg&oe=6297DD3A
- 6) 2021 4400 & 4600 Canoe Beach Dr R & D for proposed 60 duplex development.

From my experience it's important in putting the right team together in order to have a beneficial project. Team members are currently and more to come.

- 1) Lawson Engineering (Al Waters & Blake Lawson)
- 2) Avex Architecture (Marc Lamerton)
- 3) Eric Reynard Landscape Architect
- 4) Monashee Surveying & Geomatics (Mark Budgen)
- 5) GeoWest Engineering (Calum Buchan)

We are proposing 60 duplex community in the heart of Canoe Beach. There will be 4 different unit plans through out the community.

- 1) Unit 1 2 story Total finished floor space (1301.5 SF) Garage area (370.5 SF) Juliet deck (72 SF)
- 2) Unit 2 option A) Total finished floor space (1650.2 SF) with flex room, garage area (406.5 SF) Roof top deck (184 SF)
 - Option B) 2 story (1266 SF) with no flex room and roof top deck Option C) 2 story (1266 SF) with no roof top but a Juliet Deck in the front (72 SF)
- Unit 3 option A Total finished floor space (1717.5 SF) Garage area (370.5 SF) Roof top deck (250 SF)
 - Option B
- 4) Unit 4 Total finished floor space (1924.1 SF) Garage area (406.5 SF) Deck (180 SF)

Benefits of this development

- 1) All units will have the option of an elevator to catch all demographics and can be set up for an elevator down the road.
- 2) Proposed front row only unit 1 (2 story no rooftop Patio) will be on the front row along Canoe Beach Drive with a Juliet deck over looking Shuswap and Bastion view. This will give the rest of the units a view overlooking towards the Shuswap and Bastion view.
- 3) All units have an 18' X 46' footprint so it will give the option for the home owner to purchase which home is best suited for them.
- 4) All units will be prewired into the garage with the option of electric hook up for EV vehicle
- 5) Community Garden proposed for Canoe Beach Estates
- 6) All units will have the active living area within there home facing the Shuswap and Bastion Mountain View.
- 7) For the buyer, the buyer will have the option of renting out the unit.



Memorandum from the Engineering and Public Works Department

TO:

Kevin Pearson, Director of Development Services

DATE:

July 12, 2022

PREPARED BY: APPLICANT:

Mustafa Zakreet, Engineering Assistant Canoe Beach Estates/ David Claeys.

SUBJECT:

DEVELOPMENT PERMIT APPLICATION NO. DP-444

LEGAL:

Lot 1, Section 6, Township 21, Range 9, W6M, KDYD, Plan 3538 (PID: 010-

853-006)

Lot 2, Section 6, Township 21, Range 9, W6M, KDYD, Plan 3538 (PID: 010-

853-014)

CIVIC:

4400& 4600 Canoe Beach Drive NE

Further to your referral dated June 03, 2022, we provide the following servicing information.

Comments are based on the Subdivision/Development as proposed in the referral. If the development plans for the property change significantly, comments below may change.

General:

- Full municipal services are required as noted herein. Owner / Developer to comply fully with the requirements of the Subdivision and Development Services Bylaw No 4163. Notwithstanding the comments contained in this referral, it is the applicant's responsibility to ensure these standards are met.
- 2. Comments provided below reflect the best available information. Detailed engineering data, or other information not available at this time, may change the contents of these comments.
- 3. Properties shall have all necessary public infrastructure installed to ensure properties can be serviced with underground electrical and telecommunication wiring upon development.
- 4. Property under the control and jurisdiction of the municipality shall be reinstated to City satisfaction.
- 5. Owner / Developer will be responsible for all costs incurred by the City of Salmon Arm during construction and inspections. This amount may be required prior to construction. Contact City Engineering Department for further clarification.
- 6. Erosion and Sediment Control measures will be required prior to the commencement of construction. ESC plans to be approved by the City of Salmon Arm.
- 7. Any existing services (water, sewer, hydro, telus, gas, etc) traversing the proposed lot must be protected by easement or relocated outside of the proposed building envelope. Owner/Developer will be required to prove the location of these services. Owner / Developer is responsible for all associated costs.
- 8. At the time of subdivision or building permit the applicant will be required to submit for City review and approval a detailed site servicing / lot grading plan for all on-site (private) work. This plan will show such items as parking lot design, underground utility locations, pipe sizes, pipe elevations, pipe grades, catchbasin(s), control/containment of surface water, contours (as required), lot/corner elevations, impact on adjacent properties, etc.

July 12, 2022 Page 2

- 9. For the on-site development, prior to commencement the applicant will be required to submit to the City for review and approval detailed engineering plans in accordance with the requirements of the Subdivision and Development Servicing bylaw 4163. These plans must be prepared by a qualified professional engineer. As a condition of final subdivision approval, the applicant will be required to deposit with the City for a period of 1 year, funds equaling 10% of the estimated cost for all works that are to be transferred to the City.
- 10. For the off-site improvements at the time of subdivision or building permit the applicant will be required to submit for City review and approval detailed engineered plans for all off-site construction work. These plans must be prepared by a qualified engineer. As a condition of subdivision or building permit approval, the applicant will be required to deposit with the City funds equaling 125% of the estimated cost for all off-site construction work.
- 11. Knotweed exist on the subject property. The Owner/ developer to treat and remove the plants in accordance with Herbicide Guidelines for Control of Knotweed.

Roads / Access:

- 1. Canoe Beach Drive NE, on the subject property's northern boundary, is designated as an Urban Arterial Road standard, with an ultimate 25.0m road dedication (12.5m on either side of road centerline). Although the City only requires an Interim total of 20.0m of road dedication (10.0m on either side of road centerline) at this time, all building setbacks will be required to conform to the ultimate 25.0m cross section. Available records indicate that 3.8m of additional dedication is required (to be confirmed by BCLS).
- 2. Canoe Beach Drive NE is currently constructed to an Interim Rural Arterial Road standard. Upgrading to the current Canoe Beach Drive Road standard is required, in accordance with Specification Drawing No. RD-14. Upgrading may include, but is not limited to, road widening and construction, curb & gutter, 4m wide multiuse path, boulevard construction, street lighting, fire hydrants, street drainage and hydro and telecommunications. The hydro is three-phase along the subject frontage and therefore exempt from the requirement to place underground; however, there relocation of the poles may be necessary to accommodate the required infrastructure. Owner / Developer is responsible for all associated costs; however, any cost difference between the local RD-2 standard and the RD-14 standard may be eligible for DCC credit.
- 3. Canoe Beach Drive NE drains from west to east at a low grades making it difficult to achieve the minimum 0.7% grade along the gutter line upon tying into existing centerline without adjusting the road profile. The City of Salmon Arm is willing to work with the developer to create a better long term solution across the entire width of the road.
- 4. The future alignment of 45 Street NE connecting 73 Avenue to Canoe Beach Drive is located between the two subject properties and is designated as an Urban Local Road standard, requiring 20.0m road dedication (10.0m on either side of road centerline). Full road dedication for 45 Street NE to Canoe Beach Drive is required. The western boundary to mirror the east boundary established by R/W Plan 57293.

July 12, 2022 Page 3

Site development plan proposes an alignment for the 45 Street NE connector to Canoe Beach Drive. The Engineering Department has no objection to the submitted alignment. Owner / Developer is responsible for the cost associated to constructing 45 Street to full Urban Local Street Standard as shown on the specifications drawing RD-2.

- 5. Owner / Developer is responsible for ensuring all boulevards and driveways are graded at 2.0% towards the existing roadway.
- 6. A 5.0m by 5.0m corner cut is required to be dedicated at the intersection of Canoe Beach Drive and the future 45 Street NE.
- 7. As Canoe Beach Drive is designated as an Arterial Road, accesses shall be designed by keeping to a minimum number. No driveway access will be permitted onto Canoe Beach Drive; all driveways shall access future 45 Street NE. All unused driveways shall be removed. Owner / Developer responsible for all associated costs.

Water:

- The subject properties front a 100mm diameter Zone 1 watermain on Canoe Beach Drive NE.
 Upgrading this watermain to a 200 mm diameter across the frontage of the property is
 required. The cost difference between the installations of 200mm vs 150mm diameter is
 eligible for DCC credits.
- The subject properties front a 150mm diameter Zone 1 watermain on 45 Street NE. The owner/developer is required to extend the City watermain to the furthest limit of 45 Street NE frontage to loop with the existing watermain on Canoe Beach Drive.
- 3. Bare Land Strata developments with ground oriented access have the option of a bulk water meter installed at property line at time of subdivision with invoicing to the Strata Corporation or individual strata lot metering with invoicing to each strata lot (currently on an annual flat rate). To qualify for the second option each unit requires a separate outside water service shut-off connected to the onsite private water main. Contact Engineering Department for more information. All meters will be provided at time of building permit by the City, at the owner/developers cost.
- 4. Records indicate that the 4400 Canoe Beach Drive NE existing property is serviced by a an unknown size service from the 100mm diameter watermain on Canoe Road Drive NE. All existing inadequate / unused services must be abandoned at the main. Owner / Developer is responsible for all associated costs.
- 5. The subject property is in an area with sufficient fire flows and pressures according to the 2011 Water Study (OD&K 2012).
- Fire protection requirements to be confirmed with the Building Department and Fire Department.

SUBDIVISION APPLICATION FILE: DP-444 July 12, 2022

Page 4

Fire hydrant installation will be required. Owners consulting Engineer shall review the site to
ensure placement of fire hydrants meet the medium density spacing requirements of 90
meters.

Sanitary:

- 1. The subject properties front a 300mm diameter sanitary sewer on the eastern boundary of Lot 1. The sanitary sewer main is located within the right-of-way for a proposed future 45 Street NE connector. The City will review the proposed offset of the sanitary main within the new right-of-way and may accept a non-standard offset, should there be no conflicts with other infrastructure. The owner/developer will be eligible to discharge the sewer R/W upon commissioning of the new sewer main.
- 2. Lot 1 fronts a 450 mm diameter sanitary sewer on the northern boundary. No upgrade is required at this time.
- 3. The remainder and proposed parcel(s) are each to be serviced by a single sanitary service connection adequately sized (minimum 100mm diameter) to satisfy the servicing requirements of the development. Owner / Developer is responsible for all associated costs.
- 4. The subject property is in an area with no current sanitary capacity concerns according to the City Sanitary Study (Urban Systems 2016).
- 5. Records indicate that the existing property has no sanitary sewer services. All existing inadequate/unused services must be abandoned at the main. Owner / Developer is responsible for all associated costs.

Drainage:

- The subject property fronts a 900 mm diameter storm sewer on eastern boundary of Lot 2, Plan A16819. The owner/developer is required to extend the City storm sewer drainage system to the furthest limit of the road frontages of the subject properties on Canoe Drive Road NE.
- 2. The subject property fronts a 250mm diameter storm sewer that terminates at a manhole about 30m south of the end point of 45 Street NE. The owner/developer is required to extend the City storm sewer drainage system to the furthest limit of the proposed 45 Street NE frontage, as necessary to service the development and to collect road drainage.
- 3. An Integrated Stormwater Management Plan (ISMP) conforming to the requirements of the Subdivision and Development Servicing Bylaw No. 4163, Schedule B, Part 1, Section 7 shall be provided.

July 12, 2022 Page 5

- 4. Where onsite disposal of stormwater is recommended by the ISMP, an "Alternative Stormwater System" shall be provided in accordance with Section 7.2.
- 5. Where discharge into the Municipal Stormwater Collection System is recommended by the ISMP, this shall be in accordance with Section 7.3. The proposed parcel(s) shall be serviced (each) by a single storm service connection adequately sized (minimum 150mm) to satisfy the servicing requirements of the development. Owner / Developer's engineer may be required to prove that there is sufficient downstream capacity within the existing City Storm System to receive the proposed discharge from the development. All existing inadequate / unused services must be abandoned at the main. Owner / Developer is responsible for all associated costs.

Geotechnical:

 A geotechnical report in accordance with the Engineering Departments Geotechnical Study Terms of Reference for: Category A (Building Foundation Design), Category B (Pavement Structural Design), is required.

Mustafa Zakreet Engineering Assistant Jenn Wilson P.Eng., LEED ® AP

City Engineer

Administration Department

July 29/22


To whom it may concern


We live here in Canoe,73rd north east ave and we face 45th north east st where the new proposal is, we have a few concerns.

We'll be looking at the backs off the three storey buildings that your city councillors passed. And I'd like to mention that not much notification was forward to the people it would affect. We received the out lay off the plans and looks off the structures, Wednesday 20/22. Sure not much time to put our concerns out there. I personally think that all structures two high only. If going threw with this I strongly think the contractor should be responsible for putting up a privacy sence for the people it will affect

Your truly

Bernadette Wine& Finn Magnusson

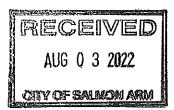

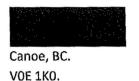

Council of the City of Salmon Arm, C/O Admin Dept. Development Services, Salmon Arm, BC.

Re:- Development Permit No. DP-444 @ 4400 and 4600 Canoe Beach Drive NE.

With regard to the proposed issuance of Development Permit No. DP-444, We Carmel and Patrick Harford owners and residents of the residential property at Ave NE directly south of the property in question, wish to lodge our objections and concerns about the proposed permit.

We have lived in our community for the past eight years and understand that our neighborhood is expanding and growing and that the property in question is zoned as an R4 Residential lot. We expected at some time there would be homes built there.

Our concerns are about the number and size of the proposed buildings. Why put homes of three storey's in height in a neighborhood that is predominantly single storey and why such a volume of homes in such a small area.

Part of the development proposal is for the construction of 86 three storey units. Of these, there are 36 three storey units along the south perimeter of the property overshadowing the existing single storey homes on 73rd. Ave. This will create a privacy issue and a dark wall of buildings that are so close together (especially with the materials being used) right in front of our homes. In winter time we see very little sunshine in our community and if these three storey buildings are constructed we will be kept in the dark all day long, leading to a very depressing neighborhood to live in.

We would ask that the developer reconsider their development plan and look at constructing single storey homes that would keep them in line with the existing homes in our community. Our neighborhood is primarily single storey residential and we feel it should stay that way. If this development takes place, it will change the view of our neighborhood as a desirable place to live and affect property values as people think twice about living in an area where you are overshadowed by such a wall of tall buildings.

Hoping you will give our concerns your utmost consideration as you discuss and decide on the implications of the rezoning of this property.

Yours sincerely,

Carmel Harford

Patrick Harford

THIS PAGE INTENTIONALLY LEFT BLANK

Item 22.2

CITY OF SALMON ARM

Date: August 8, 2022

Moved: Councillor

Seconded: Councillor

THAT: Development Variance Permit No. VP-556 be authorized for issuance for Lots 1 and 2, Section 24, Township 20, Range 10, W6M, KDYD, Plan EPP121728 to reduce the RD-3 Collector Street upgrade requirements along the 20 Avenue NE frontage as follows:

- 1. waive the requirement to widen and construct a bike lane;
- 2. waive the requirement to replace the existing BC Hydro Lease Light; and
- 3. reduce the number of Davit lights to be installed from three (3) to one (1).

[1348074 BC Ltd./Meise, R. & E./Franklin Engineering Ltd.; 2790 20 Avenue NE; Servicing requirements]

Vote Record

- Carried Unanimously
- Carried
- Defeated
- Defeated Unanimously

Opposed:

- ☐ Harrison
- Cannon
- □ Eliason
- □ Flynn
- □ Lavery
- □ Lindgren
- □ Wallace Richmond

CITY OF SALMONARM

TO:

His Worship Mayor Harrison and Members of Council

DATE:

August 4, 2022

SUBJECT:

Development Variance Permit Application No. VP-556

Legal: Lots 1 and 2, Section 24, Township 20, Range 10, W6M, KDYD, Plan EPP121728

Civic Address: 2790 20 Avenue NE

Owner: 1348074 BC Ltd. And R. & E. Meise Agent: Franklin Engineering (Jason Wickner)

MOTION FOR CONSIDERATION

THAT:

Development Variance Permit No. VP - 556 be authorized for issuance for Lots 1 and 2, Section 24, Township 20, Range 10, W6M, KDYD, Plan EPP121728 to reduce the RD-3 Collector Street upgrade requirements along the 20 Avenue NE frontage as follows:

- i. waive the requirement to widen and construct a bike lane;
- ii. waive the requirement to replace the existing BC Hydro lease light; and
- iii. reduce the number of Davit lights to be installed from three (3) to one (1).

STAFF RECOMMENDATION

The motion for consideration be defeated:

THAT:

Development Variance Permit No. VP - 556 be authorized for issuance for Lots 1 and 2, Section 24, Township 20, Range 10, W6M, KDYD, Plan EPP121728 to reduce the RD-3 Collector Street upgrade requirements along the 20 Avenue NE frontage as follows:

- i. waive the requirement to widen the frontage and construct a bike lane;
- ii. reduce the number of davit lights to be installed from three (3) to two (2) one fronting the subject property and one on the north side of 20 Avenue NE.

PROPOSAL

The applicant is requesting to waive the road upgrade requirements for 20 Avenue NE associated with the two lot subdivision of the subject property.

BACKGROUND

The subject property is located in the North Broadview area and is approximately 2.1ha (see Appendices 1 and 2). It is designated Residential Medium Density in the City's Official Community Plan (OCP) (Appendix 3). In Zoning Bylaw No. 2303, the subject property is zoned R4 (Medium Density Zone) (Appendix 4). The subject property was recently rezoned from R1 (Single Family Residential) to R4 (Medium Density Zone) in order to facilitate a two lot subdivision consisting of a lot with the existing single family dwelling and a second lot for medium density development.

Given the proposed lot areas, Lot 1 (lot with existing Single Family Dwelling) could develop twelve (12) units and Lot 2 (vacant) could develop up to seventy (70) units). Adjacent land uses include the following:

North: R1 (Single Family Residential Zone) - Single Family Residences

South: P3 (Institutional Zone) - Salmon Arm Secondary School

R1 (Single Family Residential Zone) and P3 (Institutional Zone) - Single Family Residences and East:

Lutheran Church

West: P3 (Institutional Zone) and R1 (Single Family Residential Zone) - Salmon Arm Secondary School

and Single Family Residence

A Preliminary Layout Review (PLR) Letter was issued to the owner in February 2022. The attached site plan shows the proposed two lot subdivision (Appendix 5). The existing house is to be located on the proposed Lot 1 and proposed Lot 2 could support a multi-family development pursuant to the R4 zoning. The PLR outlines the conditions that the applicant/owner must complete prior to final subdivision approval.

Along the frontage of the subject property and within the City of right of way there is an existing sidewalk, retaining wall, and street lighting is provided via a BC Hydro Lease Light. A photo of the frontage is included as Appendix 6.

The Engineering and Servicing Report (with plan of subdivision) dated January 27, 2022 is attached as Appendix 7 and formed the basis for the PLR. In summary, 20 Avenue NE, fronting the subject property is to be upgraded to an RD - 3 standard. The upgrading requires 20.0m of road dedication (10.0m on either side of road centerline). Based on available records no further road dedication is required. The RD-3 road standard includes bike lanes on both sides of road. This would require the relocation of an existing retaining wall and regrading of the boulevard fronting the subject property. The RD-3 standard also includes street lighting as shown on Appendix 8. The Engineering referral also notes that the existing BC Hydro Lease Lights are to be replaced with Davit lights due to the high cost of maintaining the BC Hydro Lease Lights and that the City is no longer installing or accepting this lighting type in the urban area.

The applicant is requesting to not replace the existing street lighting (a BC Hydro Lease Light) and install one davit light rather than the three required. A letter of rationale was submitted by the applicant in support of the variance application (Appendix 9). The applicant states in their letter of rationale that the "installation of davit lights to the City Standards would not be possible due to the conflict with overhead power lines". Engineering staff do not share the concern for the potential conflict.

COMMENTS

Engineering Department

In response to the request to vary the servicing requirements the Engineering Department provided comments, dated June 7, 2022 and is enclosed as Appendix 10. The Engineering Department recommends the request to waive the requirement to upgrade 20 Avenue NE along the frontage of the subject property subject to the installation of BC Hydro and Telecommunications ducts from the three phase power pole to the east property line. Given that the installation would be premature at this time a CIL payment would be accepted.

Staff reviewed the requested variance against both the current and proposed future RD-3 standard. The existing sidewalk and curb line would require relocation to the south to accommodate the bike lane necessary in the current RD-3 standard. However, the curb line is in the appropriate location for the future RD-3 standard (attached to Appendix 10). Staff's opinion is that the variance request to the RD-3 standard can be supported as it meets the intent of the proposed future cross-section which would have an offset multi-use path on the north side of 20 Avenue NE and thereby removing bike traffic from the vehicular travel portion of the roadway.

Building Department

No concerns

Fire Department

No response

Planning Department

In considering variances to the Subdivision and Development Services Bylaw No. 4163, a number of factors are considered, including - current site conditions, existing infrastructure and long term development plans in the area. As noted previously there is potential for further development of the subject property, under the current R4 zoning and density, proposed Lot 1 could accommodate up to twelve units and proposed Lot 2 could accommodate up to seventy units.

Staff are not supportive of the applicant's proposal to retain the existing hydro BC Hydro Lease Light and reducing the number of street lights to be installed from three lights to one light because the 20 Avenue NE corridor, in this area, is an important connection for active transportation and the Engineering Department does not share the applicant's concern for height conflicts with the installation of the street lights. Adequate street lighting is an integral component in the safe access and walkability of a neighbourhood. Staff would also note that this particular area has been highlighted by members of the public as a concern with respect to providing safe routes to schools. In the past the City accepted BC Hydro Lease Lights in the urban area; however, the expense of these lights makes it cost prohibitive to install new and maintain.


Staff recognize that there are constraints on the subdivision, specifically the location and size of the existing retaining walls; however, offsetting the cost of upgrading lighting and conduits in 20 Avenue NE onto the future developer/land owners or the City is problematic. Higher density developments are generally expected to meet the required level of servicing to support the development. Waiving the requirements would place additional financial burden on the City for the road improvements in the future or increase costs to future developers of adjacent properties. Staff do not recommend the variances as requested by the applicant be granted and have proposed alternative variances that may be more appropriate given the location and scale of development proposed. Further, staff are proposing CIL for the installation of hydro and telecommunications conduit at a later date because installation the time of subdivision, in this instance, would be premature.


Prepared by: Melinda Smyrl, MCIP, RPP

Planner

Reviewed by: Kevin Pearson, MCIP, RPP

Director of Development Services

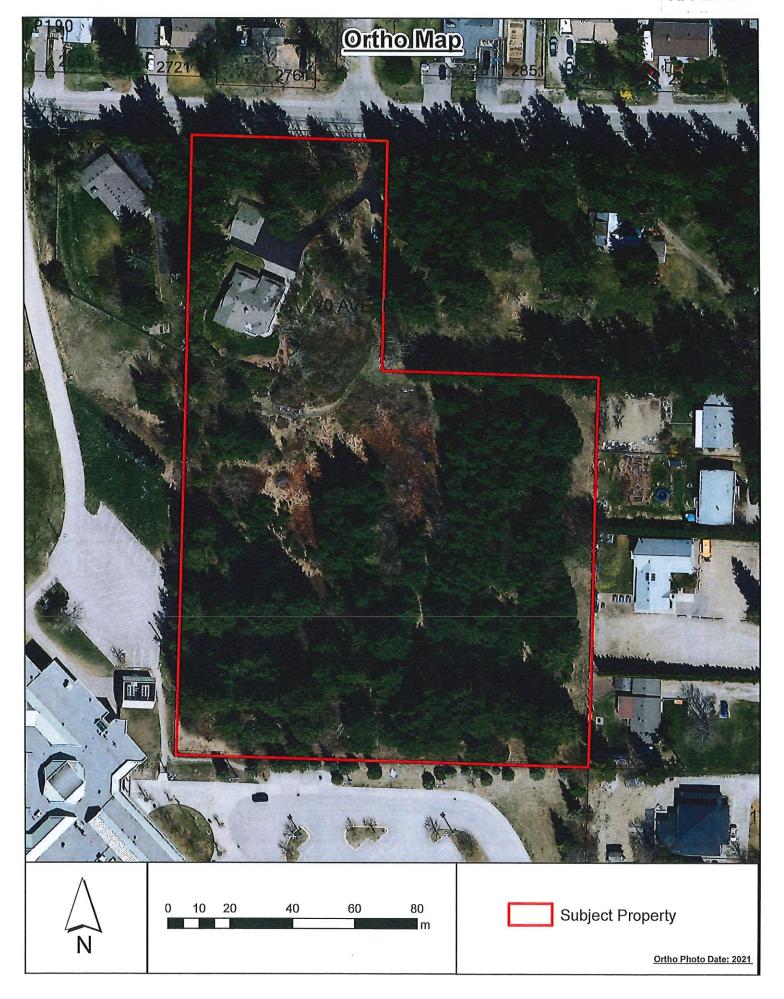


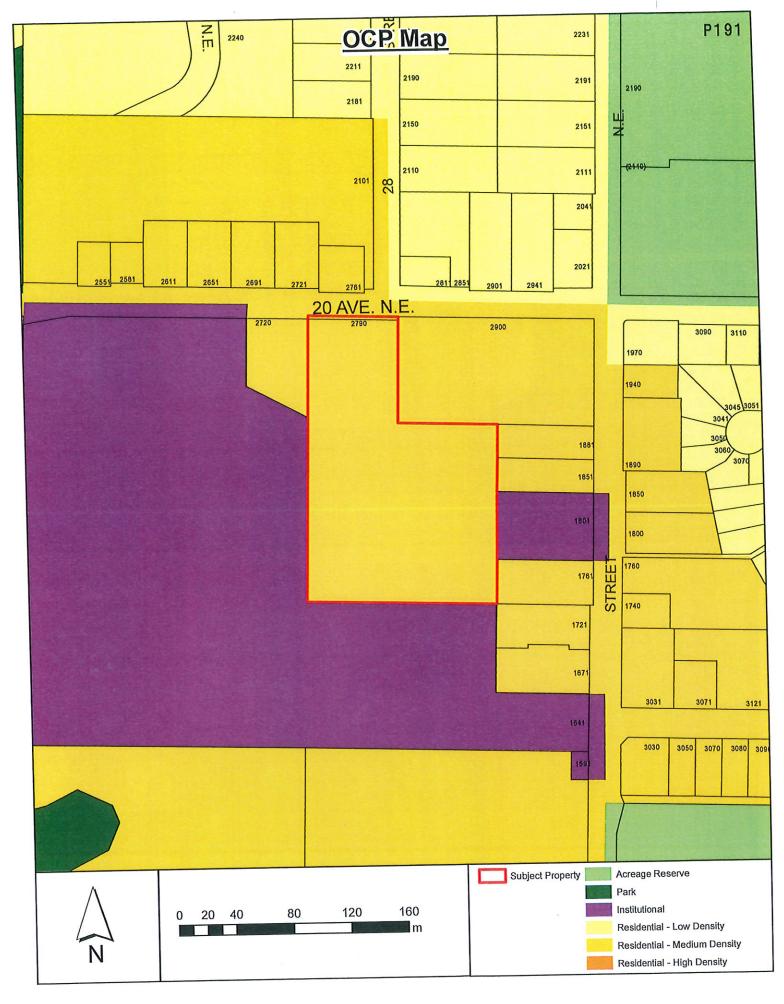



PLAN EPP121728



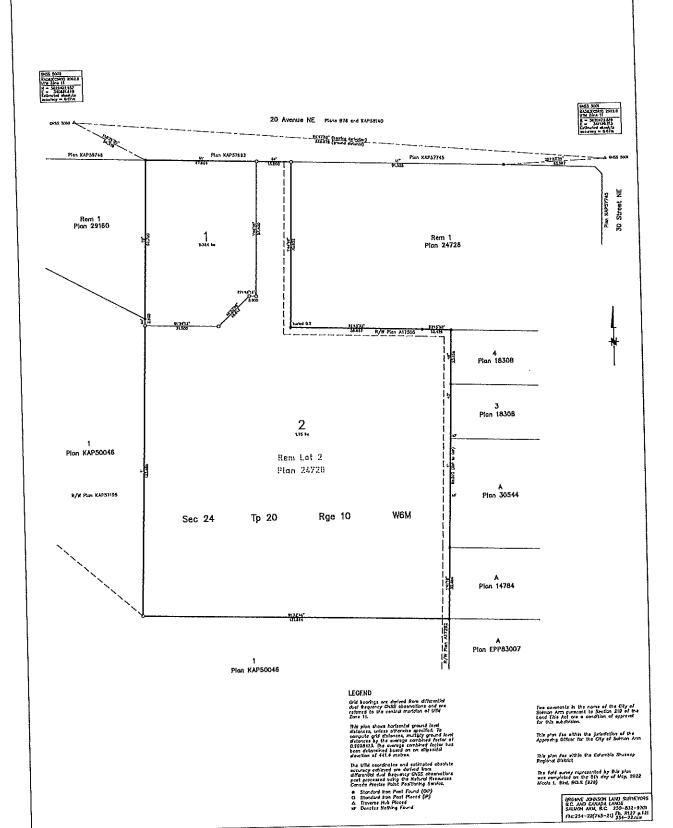



SALMONARM

Memorandum from the Engineering and Public Works Department

TO:

Kevin Pearson, Director of Development Services

DATE:

27 January 2022

PREPARED BY: APPLICANT:

Mustafa Zakreet, Engineering Assistant K.Angove/ Franklin Engineering Ltd SUBDIVISION APPLICATION NO. 22-03

SUBJECT: LEGAL:

Lot 2. Section 24 Township 20. Range 10. W6M, KDYD, Plan 24726 Except

Plan KAP 57693

CIVIC:

2790-20 Ave NE

Further to your referral dated January 27, 2022, we provide the following servicing information. The following comments and servicing requirements are not conditions for Rezoning but are required as a condition of subdivision or development:

General:

- Full municipal services are required as noted herein. Owner / Developer to comply fully with the requirements of the Subdivision and Development Services Bylaw No 4163. Notwithstanding the comments contained in this referral, it is the applicant's responsibility to ensure these standards are met.
- 2. Comments provided below reflect the best available information. Detailed engineering data, or other information not available at this time, may change the contents of these comments.
- 3. Properties shall have all necessary public infrastructure installed to ensure properties can be serviced with underground electrical and telecommunication wiring upon development.
- 4. Property under the control and jurisdiction of the municipality shall be reinstated to City satisfaction.
- 5. Owner / Developer will be responsible for all costs incurred by the City of Salmon Arm during construction and inspections. This amount may be required prior to construction. Contact City Engineering Department for further clarification.
- Erosion and Sediment Control measures will be required prior to the commencement of construction. ESC plans to be approved by the City of Salmon Arm.
- 7. Any existing services (water, sewer, hydro, telus, gas, etc) traversing the proposed lot must be protected by easement or relocated outside of the proposed building envelope. Owner/Developer will be required to prove the location of these services. Owner / Developer is responsible for all associated costs.
- 8. At the time of subdivision the applicant will be required to submit for City review and approval a detailed site servicing / lot grading plan for all on-site (private) work. This plan will show such items as parking lot design, underground utility locations, pipe sizes, pipe elevations, pipe grades, catchbasin(s), control/containment of surface water, contours (as required), lot/corner elevations, impact on adjacent properties, etc.

27 January 2022 Page 2

- 9. For the on-site development, prior to commencement the applicant will be required to submit to the City for review and approval detailed engineering plans in accordance with the requirements of the Subdivision and Development Servicing bylaw 4163. These plans must be prepared by a qualified professional engineer. As a condition of final subdivision approval, the applicant will be required to deposit with the City for a period of 1 year, funds equaling 10% of the estimated cost for all works that are to be transferred to the City.
- 10. For the off-site improvements at the time of subdivision, the applicant will be required to submit for City review and approval detailed engineered plans for all off-site construction work. These plans must be prepared by a qualified engineer. As a condition of subdivision approval, the applicant will be required to deposit with the City funds equaling 125% of the estimated cost for all off-site construction work.

Roads / Access:

- 1. 20 Ave NE, on the subject property's Northern boundary, is designated as Collector Road standard, requiring 20.0m road dedication (10.0m on either side of road centerline). Available records indicate that no additional road dedication is required (to be confirmed by a BCLS
- 2. 20 Ave NE is currently constructed to an Interim Collector Road standard. Upgrading to an Urban Collector Road standard is required, in accordance with Specification Drawing No. RD-3. Upgrading may include, but is not limited to, road widening and construction, curb & gutter, sidewalk, boulevard construction, street lighting, fire hydrants, street drainage and hydro and telecommunications. Three-phase electric power is permitted to remain as overhead. Poles may require relocation to allow for any required infrastructure. Owner / Developer is responsible for all associated costs.
- 3. Owner / Developer is responsible for ensuring all boulevards and driveways are graded at 2.0% towards the existing roadway.
- 4. A 5.0m by 5.0m corner cut is required to be dedicated at the intersection of any proposed City owned road and 20 Ave NE
- 5. As 20 Ave NE is designated as a Collector Road, accesses shall be designed by keeping to a minimum number. Only one (1) driveway access will be permitted onto 20 Ave NE and a reciprocal access agreement will be required to service lots. All unused driveways shall be removed. Owner / Developer responsible for all associated costs.
- 6. The maximum allowable cul-de-sac or T-Turn around length in the urban areas is 160 meters. This measurement shall be measured along centerline from the centre of the first intersection having access from two alternate routes to the center of the cul-de-sac or T-Turn around. Where the maximum cul-de-sac or T-Turn around length is exceeded a secondary emergency access shall be provided. Emergency accesses are to be constructed in conformance with Policy 3.11 (Emergency Accesses).
- 7. Permanent dead-end roads shall be terminated in a cul-de-sac in accordance with Specification Drawing No. RD-11. Temporary dead-end roads internal to the subdivision may be terminated with a paved temporary T-turn around in accordance with Specification Drawing

27 January 2022

Page 3

No. RD-13. Temporary dead-end roads at the limits of the subject property shall be terminated with temporary cul-de-sacs in accordance with Specification Drawing No. RD-11a (attached).

8. A retaining wall currently existing along the edge of sidewalk. Grading of any future subdivision/development should make every effort to eliminate the retaining wall. It is also noted that the retaining wall is not located on property line and may require relocating to allow room for required infrastructure within the boulevard.

Water:

- The subject property fronts a 200 mm diameter Zone 2 watermain on 20 Ave NE and a 300 mm diameter Zone 2 water main along the eastern property boundary. No upgrades will be required at this time; however, the right of way on the eastern boundary shall be widened to 6.0 m width.
- The existing lot is to be serviced by a single metered water service connection (as per Specification Drawing No. W-10) adequately sized to satisfy the proposed use. Water meter will be supplied by the City at the time of subdivision, at the Owner / Developer's cost. Owner / Developer is responsible for all associated costs.
- 3. Records indicate that the existing property is serviced by a service of unknown size from the 200mm diameter watermain on 20 Ave NE. Due to the size and / or age of the existing service, upgrading to a new metered service (minimum 25mm) will be required. All existing inadequate / unused services must be abandoned at the main. Owner / Developer is responsible for all associated costs.
- 4. The proposed parcels are to be serviced each by a single metered water service connection (as per Specification Drawing No. W-10), adequately sized to satisfy the proposed use (minimum 25mm). Water meter will be supplied by the City at the time of building permit, at the Owner / Developer's cost. Owner / Developer is responsible for all associated costs.
- 5. The subject property is in an area with sufficient fire flows and pressures according to the 2011 Water Study (OD&K 2012).
- 6. Fire protection requirements to be confirmed with the Building Department and Fire Department.
- 7. Fire hydrant installation will be required. Owners consulting Engineer shall review the site to ensure placement of fire hydrants meet the appropriate density spacing requirements.

27 January 2022

Page 4

Sanitary:

- 1. The subject property fronts a 200 mm diameter sanitary sewer on 20 Ave NE. No upgrades will be required at this time.
- 2. The remainder and proposed parcel(s) are each to be serviced by a single sanitary service connection adequately sized (minimum 100mm diameter) to satisfy the servicing requirements of the development. Owner / Developer is responsible for all associated costs.
- 3. A right of way exists over the school district property to the west which will enable a future gravity connection to the city sanitary sewer from any proposed development.
- 4. Sanitary main is to be extended to front the properties on the eastern side of the proposed development up to (1801 south corner), this would follow the existing watermain right-of-way. The bylaw requires the water main right-of-way to be widened to 7m.
- 5. The subject property is in an area with no current sanitary capacity concerns according to the City Sanitary Study (Urban Systems 2016).
- 6. Records indicate that the existing property is serviced by an unknown size service from the sanitary sewer on 20 Ave NE. All existing inadequate/unused services must be abandoned at the main. Owner / Developer is responsible for all associated costs.

Drainage:

- The subject property fronts a 675 mm diameter storm sewer on 20 Ave NE. No upgrades will be required at this time.
- 2. Records indicate that the existing property is currently not serviced from the city storm sewer.
- An Integrated Stormwater Management Plan (ISMP) conforming to the requirements of the Subdivision and Development Servicing Bylaw No. 4163, Schedule B, Part 1, Section 7 shall be provided.
- 4. Where onsite disposal of stormwater is recommended by the ISMP, an "Alternative Stormwater System" shall be provided in accordance with Section 7.2.
- 5. Where discharge into the Municipal Stormwater Collection System is recommended by the ISMP, this shall be in accordance with Section 7.3. The proposed parcel(s) shall be serviced (each) by a single storm service connection adequately sized (minimum 150mm) to satisfy the servicing requirements of the development. Owner / Developer's engineer may be required to prove that there is sufficient downstream capacity within the existing City Storm System to receive the proposed discharge from the development. All existing inadequate / unused services must be abandoned at the main. Owner / Developer is responsible for all associated costs.

27 January 2022

Page 5


6. A right of way exists over the School District property to the west, in favor of the subject property, which will enable a future gravity connection to the City storm sewer from any proposed development.

Geotechnical:

1. A geotechnical report in accordance with the Engineering Departments Geotechnical Study Terms of Reference for: Category A (Building Foundation Design), Category B (Pavement Structural Design), is required.

Mustafa Zakreet **Engineering Assistant** Jenn Wilson P.Eng., LEED ® AP

Subdivision and Development Servicing Bylaw No. 4163 - Schedule B, Part 2

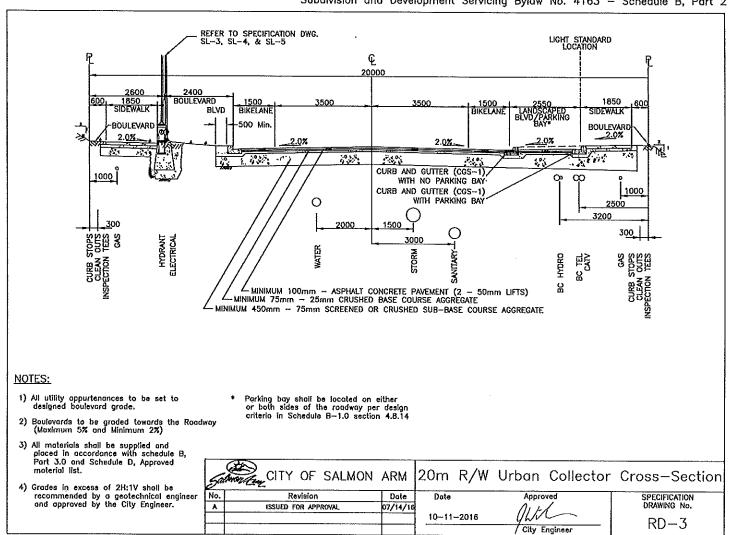

Adopted by Council October 11, 2016



PO Box 2590, 416A 4th Street NE Salmon Arm, BC, V1E 4R5 Phone 250.832,8380

April 21st, 2022

Kevin Pearson, Approving Officer City of Salmon Arm PO Box 40, 500 2nd Ave NE Salmon Arm, BC V1E 4N2

RE: Development Variance Permit Application for subdivision of property located at 2790 20th Ave NE

Dear Mr. Pearson,

Our client wishes to subdivide the current lot located at 2790 20 Avenue NE, Salmon Arm, BC to allow the existing house to be separate from future multi-family residential development on the remainder of the property.

This letter describes requested variances to the PLR received February 25, 2022 (COSA file 22.03) and the client's rationale for their acceptance to make this project possible. It is our opinion that this requested variance is reasonable and sensible given the location and existing condition of the site.

Executive Summary

The main goal of this variance request is to allow the two-lot subdivision to proceed as quickly as possible and to make the project more feasible. We request variances to items related to 20th Avenue NE upgrades.

Variance Specifics

The following variance requests reference sections outlined in the City of Salmon Arm's PLR.

1. Roads/Access c - Upgrade 20th Avenue NE to RD-3 cross section along the entire frontage.

We request this item be waived entirely with the below reasoning.

City Staff has expressed their support to waive the requirement to widen the road to include a bike lane and relocate the concrete curb & gutter and sidewalk. This would also eliminate the requirement to relocate an existing retaining wall on the City's right of way, boulevard grading, and street drainage.

Street lighting is achieved through davit lights on the existing hydro poles. The installation of davit lights to City standards would not be possible due to conflict with overhead power lines.



PO Box 2590, 416A 4th Street NE Salmon Arm, BC, V1E 4R5 Phone 250.832.8380


Conclusion

The reduction of requirements in this memorandum will allow an increased project timeline and make the project more economically feasible. These variances do not negatively impact the property, City land, nor neighbouring properties.

We welcome your review of these proposed variance requests and look forward to addressing any questions or concerns you may have. We trust that we have presented a case that is reasonable to the applicable bylaws, which allow for an efficient use of this site.

Sincerely,

Jason Wickner, P.Eng. Franklin Engineering Ltd.

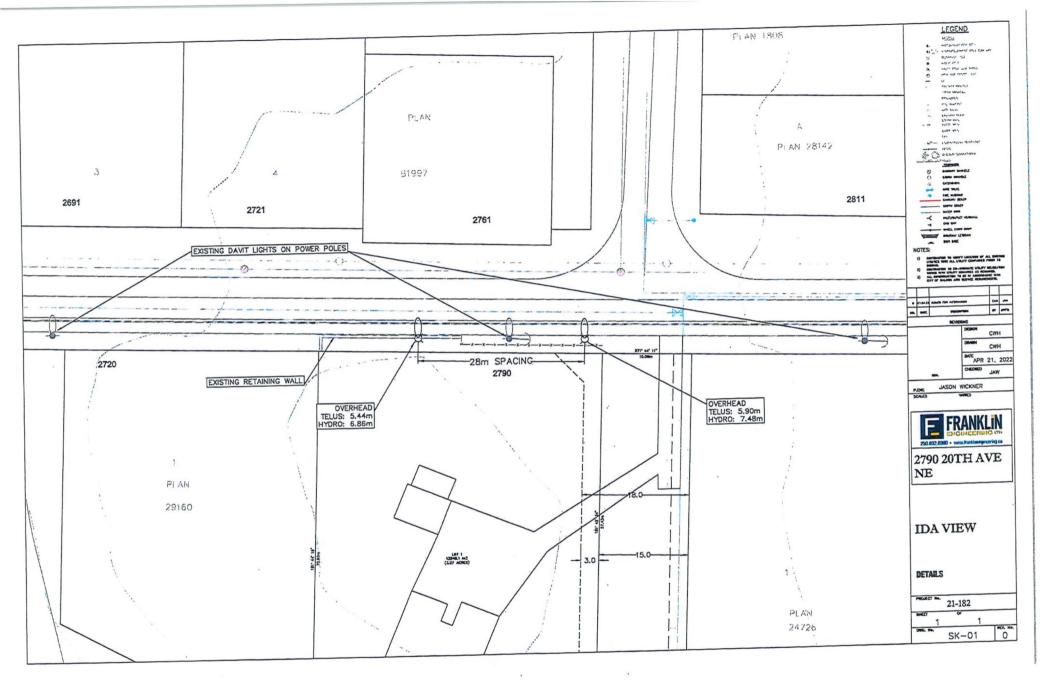



Memorandum from the Engineering and Public Works Department

TO:

Kevin Pearson, Director of Development Services

DATE:

June 7, 2022

PREPARED BY:

Chris Moore, Engineering Assistant

SUBJECT:

DEVELOPMENT VARIANCE PERMIT APPLICATION NO. VP-556

OWNER:

1348074 BC Ltd., & R. & E. Meise, 2790 20 Avenue NE, Salmon Arm BC V1E 3G4

APPLICANT:

Franklin Engineering Ltd. PO Box 2590 Salmon Arm, BC V1E 4R5

LEGAL:

Lot 2, Section 24, Township 20, Range 10, W6M, KDYD, Plan 24726 Except

Plan KAP57693

CIVIC:

2790 - 20 Avenue NE

Further to the request for variance dated May 01, 2022; the Engineering Department has-reviewed the site and offers the following comments and recommendations relative to the requested variance:

1. Waive the requirement to upgrade 20 Avenue NE across the frontage of the Subject Property to the RD3 Road Standard

20 Ave NE is currently constructed to an Interim Collector Road standard. Upgrading to an Urban Collector Road standard is required, in accordance with Specification Drawing No. RD-3. Upgrading may include, but is not limited to, road widening and construction, curb & gutter, sidewalk, boulevard construction, street lighting, fire hydrants, street drainage and hydro and telecommunications.

Although 20 Avenue NE has curb and gutter and sidewalk located adjacent to the road, the current standard for a Collector Road is either an offset sidewalk or offset multi-use path. However, since there are a number of retaining walls on the south side of 20 Avenue NE adjacent to the sidewalk that were constructed by the City when 20 Avenue NE was originally widened, moving the sidewalk away from the road is not practical. Furthermore the north side of 20 Avenue NE is the preferred location for a future multi-use path, as there is significantly more right of way available on that side than the south.

Fire Hydrant spacing and road drainage are currently acceptable and no additional hydrants are required.

Overhead hydro on the west side of the existing hydro pole is three phase which is exempt from relocating underground, under the bylaw. However from the hydro pole to the east is single phase and is therefore required by the bylaw to be placed underground. Since this is premature at this time, the Engineering Department would support the installation of ducts for the future undergrounding of hydro and telecommunications, from the three phase pole to the east property line.

DEVELOPMENT VARIANCE PERMIT APPLICATION NO. VP-556 Page 2

The applicant has shown the location of two new davit street lights, required to comply with the bylaw and has shown how these could be avoided with the addition of two new pole mounted hydro lease lights. However, due to the high cost of leasing hydro lights, the City is no longer installing these in the urban area. Since one of the proposed lights would require the existing retaining wall to be relocated, the Engineering Department would accept one new light installed as shown and the second light installed on the north side of 20 Avenue NE.

Recommendation:

The Engineering Department recommends that the request to waive the requirement to upgrade 20 Ave NE across the frontage of the Subject Property to the RD3 Road Standard be approved, subject to:

- 1. Installation of Hydro and Telecommunications ducts from the three-phase pole to the east property line.
- 2. Installation of two new davit street lights, one of which may be located on the north side of 20 Avenue NE and the removal of the existing hydro lease light.


Chris Moore


Engineering Assistant

Jenn Wilson, P.Eng. LEED® AP

City Engineer

Subdivision and Development Servicing Bylaw No. 4293 - Schedule B, Part 2

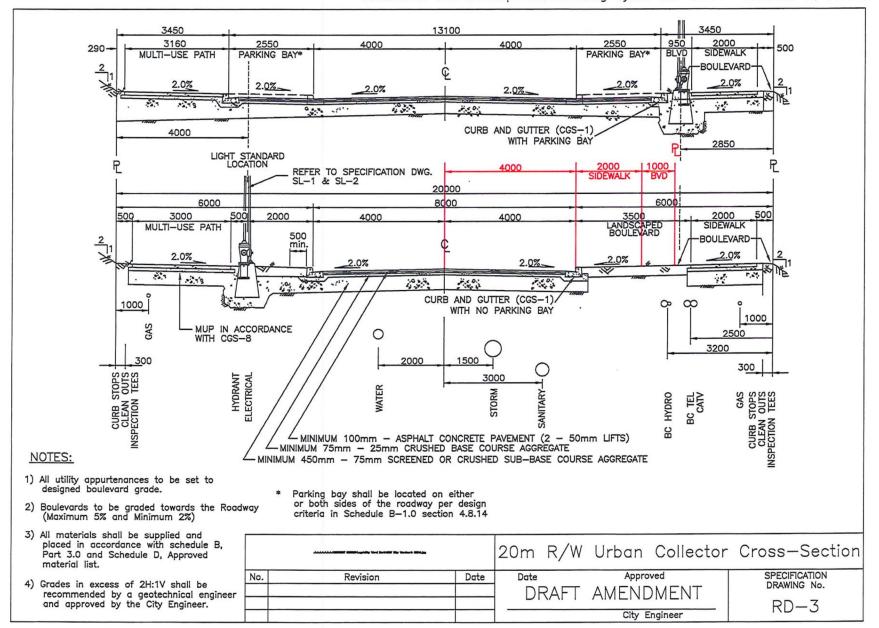

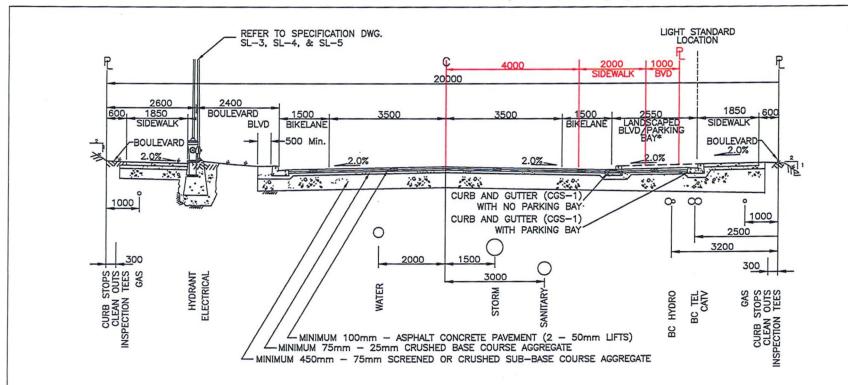

NOTES:

- All utility appurtenances to be set to designed boulevard grade.
- Boulevards to be graded towards the Roadway (Maximum 5% and Minimum 2%)
- All materials shall be supplied and placed in accordance with schedule B, Part 3.0 and Schedule D, Approved material list.
- Grades in excess of 2H:1V shall be recommended by a geotechnical engineer and approved by the City Engineer.

Parking bay shall be located on either or both sides of the roadway per design criteria in Schedule B-1.0 section 4.8.14

50	CITY OF SALMON	ARM	20m	R/W	Urban	Collector	Cross-Section
No.	Revision	Date	Date		Approved		SPECIFICATION
Α	ISSUED FOR APPROVAL	07/14/16			111-1		DRAWING No.
			10-11-2016		YWV		RD-3
					/ City E	ngineer	110

Adopted by Council October 11, 2016

THIS PAGE INTENTIONALLY LEFT BLANK

Item 22.3

CITY OF SALMON ARM

Date: August 8, 2022

Moved: Councillor

Seconded: Councillor

THAT: Development Variance Permit No. VP-550 be authorized for issuance for Lot A, Section 11, Township 20, Range 10, W6M, KDYD, Plan 11982 which will vary the following provisions of Subdivision and Development Servicing Bylaw No. 4163:

1. Section 4.11.4 – extend the maximum permitted cul-de-sac length from 160 metres in length in Urban Development Areas to 330 metres for the future 9 Avenue SE.

[NTL Developments Ltd./Franklin Engineering Ltd.; 1681 10 Street SE; Servicing requirements]

Vote Record

- □ Carried Unanimously
- □ Carried
- □ Defeated
- □ Defeated Unanimously

Opposed:

□ Harrison
□ Cannon
□ Eliason
□ Flynn
□ Lavery
□ Lindgren

Wallace Richmond

SALMONARM

TO: His Worship Mayor Harrison and Members of Council

DATE: July 25, 2022

SUBJECT: Development Variance Permit Application No. VP-550 (Servicing)

Legal: Lot A, Section 11, Township 20, Range 10, W6M, KDYD, Plan 11982

Civic Address: 1681 10 Street SE

Owner: NTL Dev. Ltd.

Agent: Franklin Engineering Ltd. (Jason Wickner)

MOTION FOR CONSIDERATION

THAT: Development Variance Permit No. VP-550 be authorized for issuance for Lot A, Section 11, Township 20, Range 10, W6M, KDYD, Plan 11982 which will vary the

following provisions of Subdivision and Development Servicing Bylaw No. 4163;

Section 4.11.4 – Extend the maximum permitted cul-de-sac length from 160 metres in

length in Urban Development Areas to 330 metres for the future 9 Avenue SE.

STAFF RECOMMENDATION

THAT: Council defeat the Motion for Consideration.

PROPOSAL

The proponents submitted a Subdivision application on January 25, 2021 (Letter of Conditions issued in response on April 9, 2021) to subdivide the parcel at 1681 10 Street SE into fifteen (15) residential parcels (Appendix 1 & 2). This subdivision application triggers works and services, including extending road networks from the parcel to the north (1631 10 Street SE), including an emergency access route, none of which are fully constructed. Prior to these works on the adjacent parcel being completed, the applicant has requested (February 15, 2022) that Council vary the SDS Bylaw requirement for cul-de-sac length to allow their development to proceed in advance.

BACKGROUND

The subject parcel is generally within the Hillcrest residential area, located just west of 10 Street SE and the Byer's View subdivision and south of the under-construction Ridge at Hillcrest development. The application to subdivide proposes fifteen new parcels along future roads (8 and 9 Avenue SE) of approximately 700 to 1,300 square metres in area (Appendix 2). The future 8 Avenue SE is intended to continue to the southwest and eventually connect to the larger road network, while the future 9 Avenue SE is intended to terminate on the subject parcel. It is noted that Fortis BC has recently advised the developer and the City that it will not allow road dedication over its right of way, hence presenting a significant obstacle to the future connectivity within Area B.

The parcel is designated "Residential Low Density" in the City's Official Community Plan (OCP), is within the Urban Containment Boundary, and is zoned Residential Suite Zone (R-8) in the Zoning Bylaw (Appendix 3 & 4). The R-8 Zoning request was considered and supported by Council in the Spring of 2021. Site photos are attached as Appendix 5.

The Applicant has provided a Variance Rationale letter submitted on June 29, 2022 (Appendix 6).

COMMENTS

Engineering Department

No concerns.

Fire Department

Comments attached as Appendix 7. Do not recommend support given lack of timeline on when access may be developed, and the risk associated with the wildland-urban interface zone.

Public Consultation

Pursuant to the Local Government Act and City of Salmon Arm Development Variance Permit Procedures Bylaw notices are mailed to land owners within a 30m radius of the application. The notices outline the proposal and advises those with an interest in the proposal to provide written submission prior to the Hearing and information regarding attending the Hearing. It is expected that the Hearing for this application will be held on August 8, 2022.

Planning Department

As per the Land Title Act, new parcels must have access to a municipal road. The length of a dead end road such as the future 9 Avenue SE is restricted in order to limit the number of vehicles using a single access point, as well as to ensure emergency vehicle access and minimize associated safety risks.

The applicant is requesting a variance to the Subdivision and Development Servicing Bylaw No. 4163 to accommodate and advance their subdivision to permit development. OCP policy 13.3.9 supports utilizing the Subdivision and Development Servicing Bylaw to identify works and services required at time of subdivision. The purpose behind servicing requirements is to ensure that properties under development are connected to the expected municipal systems and to ensure that each system, including the City's road network, is extended to mitigate any gaps.

The future installation of the emergency access route required on the adjacent parcel to the north will allow the subject parcel to meet the 160 m cul-de-sac length requirement once completed. Staff have noted to the applicant in the Letter of Conditions issued on April 9, 2021 that the subdivision/development of the subject parcel is dependent on the completion of necessary infrastructure installation on adjacent properties not yet constructed. There is no timeframe for the completion of these works.

While staff support this development and would note the potential benefits related to subdivision of the subject property including improving subdivision potential of adjacent lands beyond and the densification of existing use, there is no timeline for the required infrastructure instalment over the adjacent lands. Advancing development on lands with inadequate emergency access leaves City resources (Fire Department and emergency services) and future home owners in a potentially precarious and problematic position.

Following the installation of the required infrastructure over the adjacent lands, staff have no concern with subdivision proceeding. The emergency access route which is required to be developed on the adjacent parcel would ultimately allow the subject parcel to meet the 160 m cul-de-sac length requirement along the future 9 Avenue SE, thus the request is for some to-be-determined timeframe.

However, safety concerns exist without an alternative or emergency access route. As noted by the Fire Department, the subject property is adjacent densely forested lands and the urban/rural wildfire interface area, and there is a risk associated with limited access. As such, staff suggest that the motion as requested be defeated.

However, staff would support that a variance be granted conditionally for the cul-de-sac length of the future 9 Street SE subject to the provision of a temporary constructed right-of-way for an emergency access route in the event that adjacent development does not occur or until construction of the required emergency access route on the adjacent property is completed. While the applicant's agent has noted

that this site is affected by steep grades, informal review by the City's Engineering Department has suggested that there are options to explore at this location in this regard.

CONCLUSION


Staff recommend the motion be defeated given the necessity of emergency access at this location, noting the City's need to provide expected levels of vehicular and emergency vehicle access, as well as OCP policy. However, considering that the emergency access route required on the adjacent parcel will ultimately allow the subject parcel to meet the 160 m cul-de-sac length requirement, staff would support a Motion to vary the cul-de-sac length for 9 Street SE conditional on the provision of an alternative temporary emergency access.

Prepared by: Chris Larson, MCIP, RPP


Senior Planner


Reviewed by: Kevin Pearson, MCIP, RPP


Director of Development Services

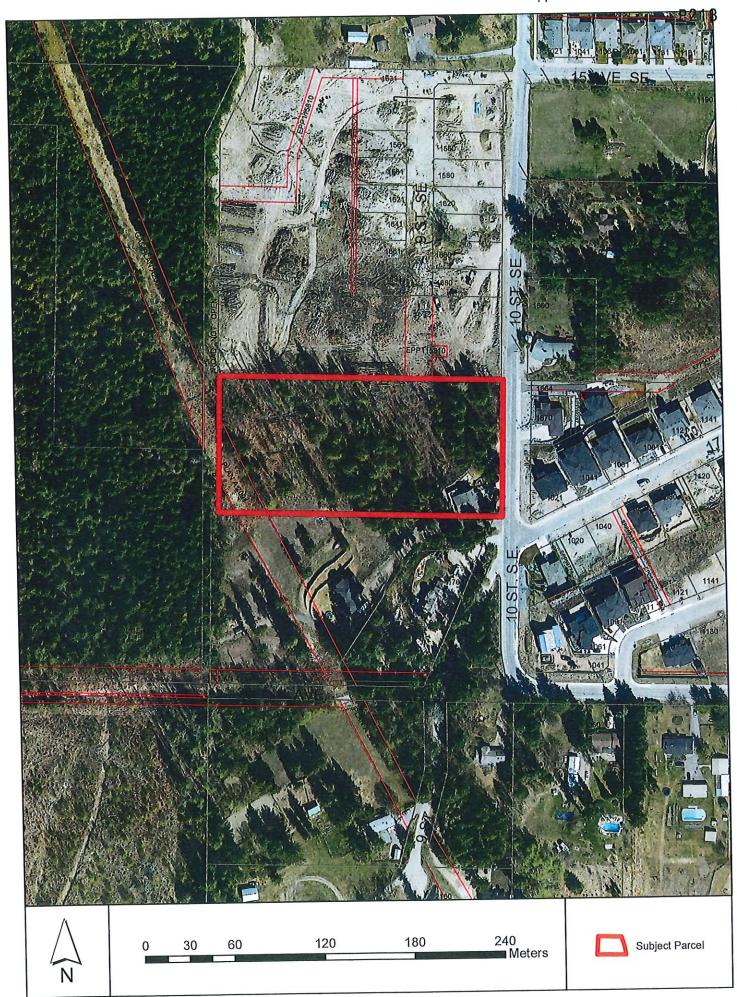



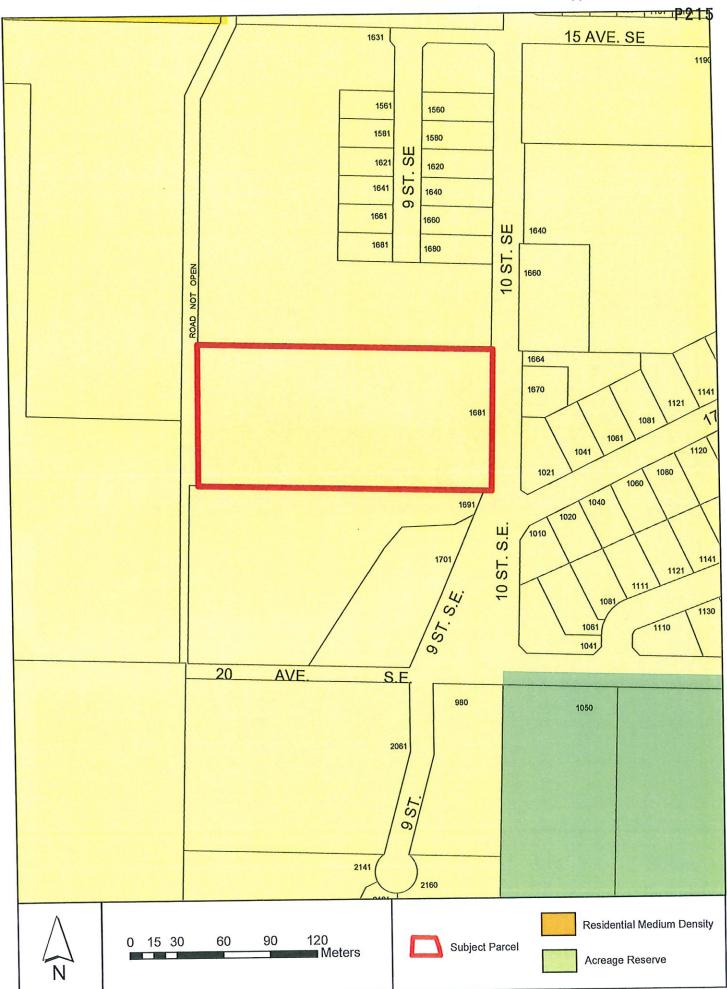

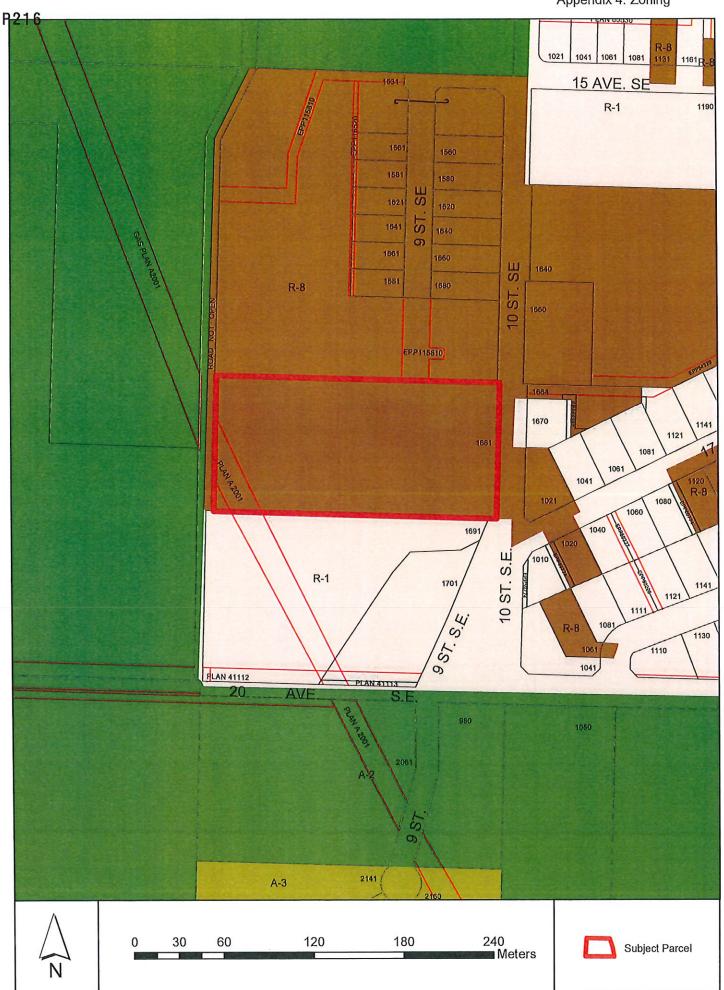

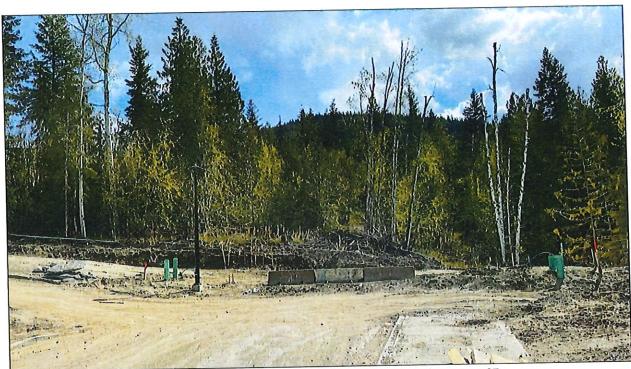

View south towards subject property from the end of the uncompleted 9 Street SE.



View southwest towards subject property from the end of the uncompleted 9 Street SE.

Appendix 6 FRANKLIN ENGINEERING LTD.

Variance Rationale

PO Box 2590, 416A 4th Street NE Salmon Arm, BC, V1E 4R5 *Phone* 250,832,8380

June 29, 2022

RE: 1681 10 Street SE Subdivision Variance Rationale letter

City: VP-550 File #: 20-149

To Whom It May Concern:

The following notes have been prepared as explanation of variance elements relating to the proposed subdivision located at 1681 10 Street SE, Salmon Arm, BC.

We request this variance to allow subdivision prior to constructing emergency access for the subdivision as required by the subdivision response:

(d) Maximum allowable cul-de-sac or T-Turn Around length is 160 metres measured along centerline from the centre of the first intersection from 2 alternate route to the centre of the turn-around. Where this maximum is exceeded, a secondary emergency access shall be provided in conformance with Policy 3.11 (Emergency Accesses).

The attached drawing shows the proposal. This request is being made with the following rationale:

The property directly north has provided an emergency access on the approved plans that can be used to cover this subdivision. Construction of the emergency access has recently begun with an uncertain completion date. The following picture was taken July 28, 2022 of the roughed in emergency access. It is anticipated the construction of the emergency access will commence prior to needing occupancy on the proposed subdivision due to the duration of road construction and house construction. The distance from the emergency access to the cul-de-sac is 88.9 meters.

Alternative options:

Providing emergency access on the proposed subdivision is not possible without exceeding the maximum allowable grade as set out in Policy 3.11 (Emergency Accesses).

Please contact me if any further clarification is required.

Regards,

Jason Wickner, P.Eng.

FRANKLIN ENGINEERING LTD.

Variance Rationale

PO Box 2590, 416A 4th Street NE Salmon Arm, BC, V1E 4R5 *Phone* 250.832.8380





City of Salmon Arm
Fire Department
141 – Ross Street NE
Mailing Address: Box 40
Salmon Arm, BC V1E 4N2

Tel: 250-803-4060 Fax: 250-803-4068

www.salmonarm.ca



Kevin Pearson

Re: Variance Permit Applicant File No. VP-550 Civic: 1681 – 10 Street SE

Kevin

Following a review of the Variance Application No. VP-550, I do not support this request from a Fire Safety perspective.

The close proximity to the heavily forested area of Mt. Ida to the South places this property in a wildland – urban interface zone and significantly increases the threat of a wildfire approaching and moving through this neighborhood.

Should such a fire develop in these areas without alternative egress for residents or ingress for fire department vehicles, this has and can result in catastrophic circumstances.

Extending the road a further 170 m with a total distance of 330m without any other emergency ingress or access, is far excessive to the City's Servicing Bylaw requirement in fact more than doubling it.

Having a secondary exit or emergency access road would greatly reduce risk of loss of life and property in the event of a wildland urban interface fire.

Brad Shirley, Fire Chief

THIS PAGE INTENTIONALLY LEFT BLANK

Item 26.

CITY OF SALMON ARM

Date: August 8, 2022

Moved: Councillor Lindgren

Seconded: Councillor Wallace Richmond

THAT: the Regular Council Meeting of August 8, 2022, be adjourned.

Vote Record

- □ Carried Unanimously
- Carried
- □ Defeated
- Defeated Unanimously Opposed:
 - HarrisonCannon
 - □ Eliason
 - Flynn
 - □ Lavery
 □ Lindgren
 - □ Wallace Richmond

THIS PAGE INTENTIONALLY LEFT BLANK

INFORMATIONAL CORRESPONDENCE - August 8, 2022

1.	Building Department – Building Statistics – July 2022	N
2.	Building Department - Building Permits - Yearly Statistics	N
3.	A. Yates – email dated July 21, 2022 – Ross ST Square	R
4.	L. Wilson – letter dated July 27, 2022 – Development along Harbourfront Drive NE	R
5.	T. Timoffee, Family Navigator and Outdoor Playgroup Facilitator, Shuswap Children's	R
	Assocation – letter dated August 3, 2022 - Request for Blackburn Park	
6.	H. Janzen – letter dated August 2, 2022 – Assistance for the Homeless	R
7.	L. Hawes - email dated July 29, 2022 - No sidewalk for safety on 46 Street NE	R
8.	G. Gowriluk - email dated August 4, 2022 - Sidewalk continuation for safety	R
9.	J. Broadwell, Manger, Downtown Salmon Arm – letter dated July 28, 2022 – Pride	R
	Project: Loud and Proud Celebration - Street Closure and Noise Bylaw Extension	
	Request	
10.	D. Gonella, Executive Director, Salmon Arm Folk Music Society - letter dated August	R
	2, 2022 - Access to Volunteer Parking Area	
11.	J. Broadwell, Manager, Downtown Salmon Arm – email dated August 3, 2022 –	R
	Request to reserve parking stalls on Lakeshore Drive	
12.	J. Broadwell, Manager, Downtown Salmon Arm - Request for one-time allowance of	R
	multiple food truck vendors	
13.	S. Werk, Donor Relations, Prostate Cancer Foundation BC - email dated August 3, 2022	R
	– Light up in Blue 2022	
14.	Interior Health News Release - News Release dated July 25, 2022 - Public Service	N
	Announcement dated July 25, 2022 - Interior Health heat warning guidance	
15.	Interior Health News Release - News Release dated August 3, 2022 - Interior Health	N
	under five COVID vaccine clinics have started - register your child now	
16.	L. Rowbotham, Strategic Initiatives Coordinator, Strategy and Intergovernmental	N
	Services, Regional District of Nanaimo - email dated July 22, 2022 - UBCM Resolution	
	- Legislative Reform Initiative (view slide presentation at www.salmonarm.ca, City	
	Services, Agenda and Minutes)	
17.	L. Roodenburg, UBCM President - letter dated July 25, 2022 - Canada Community-	N
	Building Fund: First Community Works Fund Payment for 2022/2023	

CITY OF SALMONARM

CITY OF SALMON ARM BUILDING DEPARTMENT REPORT JULY 2022

LAST YEAR (2021) CURRENT MONTH YE

YEAR-TO-DATE

CURRENT YEAR (2022)
CURRENT MONTH YEAR

YEAR-TO-DATE

		NO.	VALUE	NO.	VALUE	NO.	VALUE	NO.	VALUE
1	New Single Family Dwellings	5	2,250,000	36	13,645,000	**		22	10,001,975
2	Misc. Additions etc. to SFD's	6	156,000	59	3,225,910	11	1,256,900	48	4,635,055
3	New Single Family Dwellings with suites	-	-	10	4,455,000	1	526,500	13	6,048,500
4	New Secondary/Detached Suites	11	300,000	10	1,200,000	3	693,489	15	1,769,657
5	New Modulars/MH's (Factory Built)	3	385,649	8	1,326,149	2	557,961	6	2,094,235
6	Misc. Additions etc. to Modulars/MH's	_	-	6	90,192	1	1,000	5	37,200
7	MFD's (# Units)	-	-	5 (14)	2,950,000	-	•	-	-
8	Misc. Additions etc. to MFD's	11	130,630	3	253,382	_	-	1	47,000
9	New Commercial		-	•	_	1	10,500	4	2,145,500
10	Misc. Additions etc. to Commercial	1	150,000	12	870,600	1	65,000	7	1,172,500
11	New Industrial	2	925,000	5	2,525,000	-	•	-	_
12	Misc. Additions etc. to Industrial	-	_	-	-	-	-	-	_
13	New Institutional	_	_	-	- -		_		-
14	Misc. Additions etc. to Institutional	-		3 .	2,410,000	1	5,500	2	705,500
15	Signs	1	550	27	166,806	6	71,927	12	121,959
16	Swimming Pools, Pool Buildings	2	200,000	4.	410,000	3	205,000	12	673,752
17	Demolitions	3 .	-	13		11	_	9	
18	Temporary Trailers, A & B Permits			1	_		-	1	-
19	Misc. Special Inspections, etc.	2	_	16	-	2	-	21	_
	TOTAL PERMITS ISSUED	27	4,497,829	218	33,528,039	33	3,393,777	178	29,452,833

MFD's - Apartment, Row, Duplex, Strata (# of dwelling units created) Farm building values not included

BUILDING PERMITS - YEARLY												
	JAN	FEB	MAR	APR	MAY	JUNE	JULY	AUG	SEPT	OCT	NOV	DEC
2001	585,500	11,938,550	12,265,250	12,842,790	13,534,790	14,712,550	16,330,650	17,717,625	19,031,075	19,895,255	21,318,855	21,458,195
2002	585,500	1,952,500	3,340,850	3,821,240	5,455,840	6,411,690	8,844,690	10,932,510	15,780,890	16,705,600	17,738,200	17,923,700
2003	130,110	920,780	2,974,020	4,486,120	5,993,320	13,294,120	15,555,250	17,937,005	20,318,920	22,000,340	24,005,740	24,782,360
2004	430,700	1,506,500	5,903,780	8,379,104	10,122,768	12,086,319	14,779,343	21,598,763	30,371,023	33,614,173	34,957,458	35,881,343
2005	1,072,000	2,269,650	4,344,750	6,806,152	12,110,482	28,031,457	29,985,585	34,743,645	37,600,445	42,915,856	45,525,611	47,576,746
2006	815,550	3,224,468	8,012,449	11,501,929	16,084,809	20,066,533	23,714,194	26,370,890	36,479,806	37,278,358	42,332,995	43,077,170
2007	1,531,087	3,901,669	16,148,674	22,413,118	27,232,134	32,401,472	35,657,297	42,829,750	51,945,799	55,703,387	65,885,802	66,289,555
2008	1,797,604	4,203,429	12,947,058	27,647,379	33,857,533	36,582,025	39,759,375	42,395,454	45,412,474	50,699,301	53,383,541	53,522,880
2009	409,369	864,839	2,039,460	5,207,311	6,763,615	7,800,085	9,677,455	11,579,746	18,882,737	20,713,554	23,523,664	24,337,664
2010	1,518,563	2,708,062	5,931,546	10,081,816	12,260,236	13,526,546	16,597,121	18,790,511	19,848,804	21,174,632	22,953,692	27,249,702
2011	568,645	2,003,976	5,063,837	7,449,773	9,471,416	11,761,850	12,794,028	14,222,970	18,194,801	19,682,061	30,563,013	31,934,415
2012	2,189,660	3,128,562	4,794,040	6,337,260	10,000,544	12,120,246	17,883,185	24,375,078	26,118,787	26,493,820	28,130,500	28,666,430
2013	881,740	1,440,110	13,907,060	15,814,195	17,433,454	20,194,778	23,204,628	24,180,485	26,567,302	29,195,224	30,890,086	31,231,349
2014	665,304	2,806,404	8,075,941	20,789,869	27,574,834	29,877,686	33,456,523	41,971,923	42,784,769	44,804,191	46,460,471	47,707,993
2015	1,172,285	1,853,539	3,894,754	6,750,389	8,575,425	18,388,180	20,475,407	26,442,225	29,143,303	31,248,595	35,417,465	37,368,595
2016	1,268,865	2,298,280	4,987,625	8,904,610	12,253,660	16,279,464	19,265,124	23,811,029	29,823,014	36,084,949	40,154,959	41,418,659
2017	1,183,280	2,841,725	7,219,495	11,761,657	18,136,656	23,823,576	30,793,243	36,066,891	52,130,226	59,858,542	63,366,686	64,675,041
2018	1,970,104	3,943,104	10,028,787	14,363,122	20,252,322	30,488,747	37,540,412	40,421,060	55,689,215	59,634,580	64,988,531	66,797,572
2019	6,060,645	6,835,345	10,699,845	18,074,843	22,220,523	26,015,593	31,103,281	45,971,877	48,902,359	52,267,409	56,765,409	58,511,534
2020	2,218,950	4,293,250	6,900,060	9,289,060	12,891,318	23,340,638	26,757,691	32,516,960	37,062,215	46,505,927	51,472,227	54,065,527
2021	3,180,132	5,500,747	9,538,939	14,603,678	21,402,310	29,030,210	33,528,039	37,494,801	41,729,005	46,006,620	50,263,120	53,739,370
2022	2,742,700	4,614,700	11,785,510	15,199,184	19,664,691	26,059,056	29,452,833					

Mayor and Council

First Name

Amie

Last Name

Yates

Address:

Field not completed.

Return email address:

Subject:

Ross ST Square

Body

I'm writing this email because I am getting frustrated and scared with the amount of homeless people, and re-occurring homeless people who are taking up occupancy under the stage in the square. As someone who works downtown, I can't sit outside and enjoy the square on my lunch break. It is dirty, I feel unsafe and uncomfortable. I am not as encouraged to support the wonderful restaurants and cafes downtown because of this. Salmon Arm is developing a problem. I don't know what the answer is, but doing nothing about it can't be the

right thing to do.

Would you like a

Yes

response:

Disclaimer

Written and email correspondence addressed to Mayor and Council may become public documents once received by the City. Correspondence addressed to Mayor and Council is routinely published within the Correspondence Section of Regular Council Agendas.

July 27 2022

From: Leslie Wilson



To: Mayor and Council:

This letter is in regards to the continuing development along Harbourfront Drive. In my opinion, the development that has taken place up until 2 years ago has been esthetically pleasing - a place that residents and visitors want to visit. The boulevards and curves make it an attractive introduction to our community.

Two years ago, several condo blocks along with an apartment style condo were built beside the Prestige Hotel. The back of the apartment style building sits extremely close to the sidewalk.

It is a very jarring sight that does not fit the rest of the development along this stretch.

I am assuming the developer followed the set back requirements of the City of Salmon Arm governing placement of those buildings.

If this is the case then it is the set back requirements that need to change in order that further development enhances that area.

Therefore, I am asking the City to please review the set back requirements and make the changes necessary to insure pleasing growth takes place. I believe time is the essence as there are still several empty sites waiting to be developed.

Thank you for your time,

Leslie Wilson

RECEIVED

JUL 29 2022

CITY OF SALMON ARM August 3, 2022 Mayor and Council City of Salmon Arm 500 2 Ave NE Salmon Arm, BC V1E 4N2

Dear Mayor Harrison and City Councilors,

The Shuswap Children's Association has an ongoing program called the Outdoor Recreational Program. The program is making use of family friendly spaces in the Salmon Arm area and focuses on children birth to school age, and their parents/caregivers. The purpose of the group is to provide safe, accessible, and free outdoor programing for children and increase community connections for parents and caregivers. These groups are small in nature, and will follow our strict Covid-19 policies, as well as adhere to any provincial orders.


To be able to provide a quality program in rain, shine, or snow, we are requesting use of the gazebo area to set up, including 1-2 tables under the gazebo. We would like permission to use the gazebo and surrounding area at Blackburn Park on the following days and times:

Every Tuesday from September 6th through to December 20th, 2022 from 9am - 12pm.

Thank you so much for your consideration.

Sincerely,

Tanya Timoffee Early Years Family Navigator and Outdoor Play Facilitator Shuswap Children's Association

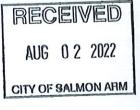

August 2, 20222

Heather Janzen

Mayor and City Council of Salmon Arm

Good day

I am writing this letter to you all to draw attention to a problem that is growing in our community. The plight of the homeless . I am not only a long time resident of our city but the mother of a adult homeless person . Since the pandemic the amount of homeless people in Salmon Arm has at least doubled if not more. With this increase the minimal resources our town has for these people has been overwhelmed. The RCMP, Interior health , ambulance , Fire Department, Bylaw , and City works cannot keep up .

With winter fast approaching now is the time for action. Mental health and drug addiction go hand in hand on way many of these our most venerable citizens are on the street to begin with. This town needs a mental health and drug addiction advocate to work and assist our local RCMP and all other city and provincial agency's that operate in our city. Other larger communities have begun try this approach.

As a mother I cannot begin to tell you the anguish I have been through the last three years trying to get my child of the street. She is legally an adult but mentally she is still a child. I have exhausted all avenues to help her. All local agencies are well aware of her problems. She is not alone in her struggle to get clean and off the street. These people and those who love them need your help now. Permanent housing options or more shelters, safe injection sites, drug testing sites. And more and effective counselling services for their drug and mental health needs.

These are not just big city problems anymore. And turning a blind eye is not the answer. I have sent copies of this letter to our MP, and MLA to bring this to their attention and hopefully together federal, provincial, and city agencies can work together to find a way to help these people.

Thank you for any and all help you can provide foe these citizens of our City.

Heather Janzen

From: Linda Hawes

Sent: July 29, 2022 12:40 PM

To: Alan Harrison aharrison@salmonarm.ca

Subject: [External] No sidewalk for safety on 46th St NE?

A safety concern for Mayor and Council:

Good morning, Alan -

We in Canoe are a very active community, with dog walkers, hikers, kids on bikes, skateboards, and in the winter toboggans and sleds.

With the development of Turtle Ridge, we now have more families and children using the 70th Ave to 46th St NE roadway, yet there has not been an addition of a sidewalk for those active to traverse.

As I live right at that corner, I have seen excited kids careening around the corner, a blind corner until you're right in it, families walking down the middle of the road to accommodate their numbers, and dog walkers doing the same.

With a swale on the right side as they head farther away from the lake, and a very narrow verge on either side - there is no safe place for pedestrian traffic while there has been and will be a significant increase in automotive traffic in the area. The Park HIII development, I understand, will also use 46th St NE to access the new residential area.

Please view the attached photos I am sharing with you. They demonstrate not only how blind the corner is from either direction, but how narrow the roadway is that both pedestrian and vehicular traffic must navigate.

I am not directly impacted. My new neighbours will be. It is in all of our best interests to keep our community safe.

I look forward to your response.

Thank you,

Linda Hawes





From: Gail Gowriluk < gailgowriluk@hotmail.com>

Sent: August 4, 2022 5:23 PM

To: Alan Harrison aharrison@salmonarm.ca Subject: [External] Sidewalk continuation for safety

To Mayor and council,

I have a real concern over the lack of sidewalk at the west end of 70th ave ne and 46th st ne (turtle ridge subdivision) intersection in Canoe.

We walk this road twice a day and for most of the walk there is a nice sidewalk, but on the very blind 90 degree corner it abruptly stops. We have 15+ children living on this street now, and our concern is they may not be as observant to the oncoming traffic as an adult. Could you look into a continuation of the sidewalk to meet up with the nice one the developer has put in at the city's request.

Thank you Gail Gowriluk 4751 70 ave ne Box 421 Canoe bc V0E 1K0





Mayor Harrison and Council City of Salmon Arm PO Box 40 Salmon Arm, BC V1E 4N2

July 28, 2022

Dear Mayor Harrison and Council

RE: <u>PRIDE PROJECT: LOUD AND PROUD CELEBRATION</u> – STREET CLOSURE AND NOISE BYLAW EXTENSION REQUEST

Thank you for your support of and contribution to the Pride Project's Loud and Proud Celebration set for Saturday, October 15.

Downtown Salmon Arm, in partnership with Shuswap District Arts Council, Salmon Arm Economic Developments Society, and ROOTSandBLUES, is requesting permission for the following to successfully execute the 2022 Salmon Arm Pride Project's inaugural Loud and Proud Celebration:

- (1) pedestrian-use only of the 100 block of Hudson Avenue NE and a portion of McLeod Street beginning at 4 pm on Saturday, October 15, until 12 am on Sunday, October 16.
- (2) a one-time extension of the City's Noise Prevention Bylaw No. 2037 from 10:00 pm on Saturday, October 15, to 12:00 am Sunday, October 16.

Activities at this event will run from 5 pm - 10 pm and should include a live music concert and dance performances requiring a stage, space for both seated and standing audiences, exhibitor booths, portable toilets, and food truck vendors. The extension of the noise bylaw is intended to cover the movement of people from the concert area beginning at 10 pm and the subsequent deconstruction and removal of the concert stage and supporting facilities until they are cleared from the street.


In a meeting with Rob Niewenhuizen, the details of this event were discussed and no apparent conflicts arose. For reference, please see the attached map outlining the street Hudson Street and McLeod Street where the activities of this evening are expected to occur, including the stage, audience area, and additional portable washrooms.

Please do not hesitate to contact me should you have any questions or concerns regarding this request.

With respect,

Jennifer Broadwell Manager

> DOWNTOWN SALMON ARM 250 SHUSWAP STREET NE, PO BOX 1928 SALMON ARM, BRITISH COLUMBIA V1E 4P9

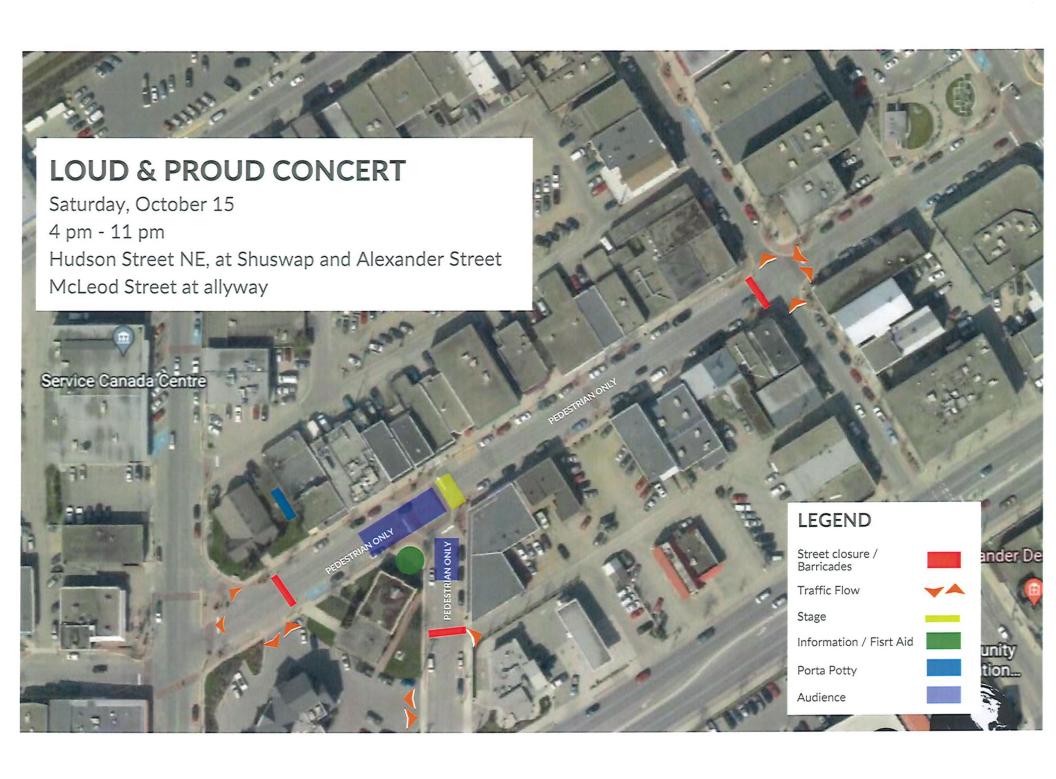



Salmon Arm Folk Music Society Mail: PO Box 21, Salmon Arm, BC V1E 4N2 Location: 541 3rd St. SW, Salmon Arm, BC Phone: 250.833.4096 | Fax: 250.833.4097 General Inquiries: info@rootsandblues.ca Sponsor: sponsor@rootsandblues.ca Volunteer and Grants: volunteer@rootsandblues.ca www.rootsandblues.ca

August 2, 2022

Attn. Erin Jackson, Chief Administrative Officer Box 40 100 - 30 Street SE Salmon Arm, BC V1E 4N2

David Gonslla

David Gonella, Executive Director Salmon Arm Folk Music Society

RE: ACCESS TO VOLUNTEER PARKING AREA

Dear Erin:

On behalf of the Salmon Arm Folk Music Society and the ROOTSandBLUES Festival, I would like to request the use of the upper field adjacent to the DAC for volunteer parking during the 30th Annual Roots and Blues Festival.

The dates we would require the fields are August 15^h to 24th, 2022 to allow for set-up and a proper amount of time to restore the area to its pre-event condition. We are truly grateful for your support.

Thank you,

From: Jennifer B < manager@salmonarmdowntown.com >

Sent: Wednesday, August 3, 2022 2:14 PM

To: Rob Niewenhuizen < rniewenhuizen@salmonarm.ca; Erin Jackson < ejackson@salmonarm.ca;

Kevin Pearson < kpearson@salmonarm.ca>

Cc: Bill Laird < w@whlaird.com >

Subject: [External] Request to reserve parking stalls on Lakeshore Drive

Good afternoon.

New this year, Downtown Salmon Arm is contracting a shuttle service to be provided to ROOTSandBLUES festival goers. The shuttle will carry travelers from the R&B campground and entrance gate into downtown. This campaign is intended to help increase patronage of our downtown shops and eateries as visitors arrive in our community and gather their necessities for the weekend. We also intend to use the #SAGreen campaign along with this service.

We are kindly requesting the use of two parking stalls located directly in front of Askew's Foods on Lakeshore Drive, left of their patio dining area (please see attached image) during the following times:

Friday, August 19, 11 am – 6 pm Saturday, August 20, 8:30 am – 1:30 pm

Dave Wallace, GM of Askew's has given his approval for the use of these stalls during the times requested. If approved by the City, DSA will provide "No Parking" signs as well as informational signage about the shuttle service, to avoid confusion.

We are looking forward to celebrating the 30th year of ROOTSandBLUES as a community. Please let me know if you require more details regarding this request.

Thank you for your time and consideration.

Kindly, Jen

Jennifer Broadwell Manager



P: 250.832.5440

E: <u>info@salmonarmdowntown.com</u> www.salmonarmdowntown.com





Barb Puddifant

From:

Shelley Werk <Shelley@prostatecancerbc.ca>

Sent:

Wednesday, August 3, 2022 3:17 PM

To:

Barb Puddifant

Subject:

[External] Light up in Blue for Prostate Cancer

Attachments:

Light up in Blue 2022.pdf

Good afternoon

Prostate Cancer Support Canada and Prostate Cancer Foundation BC is asking companies, buildings and landmarks across the country to Light up in Blue for Prostate Cancer Awareness month in September.

We would like to ask you to show us your blue and light up on any days in September you have available. If you have a form to fill out for such requests, please let me know.

Our mission is to have as many landmarks across Canada light up in support of the #1 cancer in men. Please see our attached request letter and if you have any questions or anything at all, please reach out.

If you are not the correct person to contact, please let me know who I can reach out to.

Thank you so much and have a great day!

Shelley Werk, Donor Relations

#4 17918 55th Ave. Surrey, BC V3S 6C8

p: 604-574-4012

p: 1-877-840-9173



prostatecancerbc.ca





September is Prostate Cancer Awareness Month and Prostate Cancer Foundation BC and our support initiative, Prostate Cancer Support Canada, would like to request that you "Light up in Blue" for all or part of September to show support for the #1 cancer in men.

Our mission is to raise awareness about prostate cancer for the month of September by having as many landmarks, bridges and buildings across Canada light up in blue.

We will be promoting our Light up in Blue on our social media platforms and through our newsletters that go out across Canada.

#lightupinblue #prostatecancerawareness #showyourblue

To participate, please contact Shelley Werk at Prostate Cancer Foundation BC shelley@prostatecancerbc.ca 604 574-4012

We thank you very much for your wonderful support!













PUBLIC SERVICE ANNOUNCEMENT

For Immediate Release | July 25, 2022

Interior Health heat warning guidance

IH-WIDE – Environment and Climate Change Canada has issued heat warnings across Interior Health this week, with temperatures expected to soar as high as 40 degrees in a number of communities.

With elevated temperatures, the risk of heat-related illness increases.

The BC Centre of Disease Control provides a broad range of heat-related guidance on its <u>website</u>, including information on the different types of heat alerts, how to prepare for hot temperatures, symptoms of heat-related illnesses, those most at risk during hot weather and ways to stay cool.

Preparing for and responding to hot weather:

- If you have air conditioning at home, make sure it is in good working order.
- If you do not have air conditioning at home:
 - Find somewhere you can cool off on hot days. Consider places in your community to spend time indoors such as libraries, community centres, movie theatres or malls. Also, as temperatures may be hotter inside than outside, consider outdoor spaces with lots of shade and running water.
 - > Shut windows and close curtains and blinds during the heat of the day to block the sun and prevent hotter outdoor air from coming inside. Open doors and windows when it is cooler outside to move that cooler air indoors.
 - Ensure that you have a working fan, but do not rely on fans as your primary means of cooling. Fans can be used to draw cooler late-evening, overnight and early-morning air indoors. Keep track of temperatures in your home using a thermostat or thermometer. Sustained indoor temperatures over 31 C can be dangerous for people who are susceptible to heat.
 - > If your home gets very hot, consider staying with a friend or relative who has air conditioning if possible.
- Identify people who may be at high risk for heat-related illness. If possible, help them prepare for heat and plan to check in on them.

Who is most at risk?

It is important to monitor yourself, family members, neighbours and friends during hot weather. Consider developing a check-in system for those who are at high risk of heat-related illness.

The most susceptible individuals include:

- older adults, especially those over 60
- people who live alone
- people with pre-existing health conditions such as diabetes, heart disease or respiratory disease
- · people with mental illnesses such as schizophrenia, depression or anxiety
- · people with substance use disorders
- people with limited mobility and other disabilities

We recognize and acknowledge that we are collectively gathered on the traditional, ancestral, and unceded territories of the seven Interior Region First Nations. This region is also home to 15 Chartered Métis Communities. It is with humility that we continue to strengthen our relationships with First Nation, Métis, and Inuit peoples across the Interior.





PUBLIC SERVICE ANNOUNCEMENT

- · people who are marginally housed
- people who work in hot environments
- · people who are pregnant
- infants and young children

Your health:

- Drink plenty of water and other liquids to stay hydrated, even if you are not thirsty.
- Spray your body with water, wear a damp shirt, take a cool shower or bath or sit with part
 of your body in water to cool down.
- Take it easy, especially during the hottest hours of the day.
- Stay in the shade and use a broad-spectrum sunscreen with SPF 30 or more.
- Take immediate action to cool down if you are overheating. Signs of overheating include feeling unwell, headache and dizziness. Overheating can lead to heat exhaustion and heat stroke.
- Signs of heat exhaustion include heavy sweating, severe headache, muscle cramps, extreme thirst and dark urine. If you are experiencing these symptoms, you should seek a cooler environment, drink plenty of water, rest and use water to cool your body.
- Signs of heat stroke include loss of consciousness, disorientation, confusion, severe nausea or vomiting and very dark urine or no urine. Heat stroke is a medical emergency.

In the event of a medical emergency, call 911. However, it is important to use 911 responsibly to avoid overwhelming the system.

When to call 911:

- In cases of heat stroke: loss of consciousness, disorientation, confusion, severe nausea or vomiting or very dark urine or no urine.
- In general: when there is chest pain, difficulty breathing, loss of consciousness, severe burns, choking, convulsions that are not stopping, a drowning, a severe allergic reaction, a head injury, signs of a stroke or a major trauma.

If you have a less urgent health issue:

- You can call HealthLinkBC at 811 and speak with a nurse or go to an urgent care centre or clinic if you can do so safely. That way, our emergency medical dispatch staff and paramedics will be available for people who need their services the most.
- There are also online tools at healthlinkbc.ca, including a "Check Your Symptoms" tool.





Interior Health

NEWS RELEASE

For Immediate Release | Aug. 3, 2022

Interior Health under five COVID vaccine clinics have started – register your child now

IH WIDE – Interior Health (IH) clinics are now scheduled for children between the ages of six months and four years old with a COVID-19 vaccine specifically formulated for this age group.

All people over the age of six months can now receive protection against the COVID-19 virus.

"Vaccination against COVID-19 is still the best way to reduce the risk of getting really sick and needing to be hospitalized due to COVID-19," said Dr. Carol Fenton, medical health officer with IH. "While children are at lower risk of severe disease from COVID-19 compared to adults, they can still get very sick. The vaccine is safe and effective in preventing serious illness from COVID-19."

Parents and caregivers are encouraged to register their children now in the provincial system at getvaccinated.gov.bc.ca. Once registration is complete, parents will be invited to book an appointment at their local community clinic. Parents can also register children younger than six months, so they can be invited to book an appointment once the child becomes eligible for the vaccine.

Appointments are necessary for these vaccines and will be held in child-friendly local immunization clinics.

Pediatric COVID-19 vaccines are not available in pharmacies.

Vaccination helps children and families get back to many important activities that positively benefit children's physical and mental health. The vaccine also reduces the risk of transmission to children's close contacts, who may be at higher risk of severe illness.

For more information about COVID-19 vaccines for children, visit interiorhealth.ca.

- 30 -

We recognize and acknowledge that we are collectively gathered on the traditional, ancestral, and unceded territories of the seven Interior Region First Nations. This region is also home to 15 Chartered Métis Communities. It is with humility that we continue to strengthen our relationships with First Nation, Métis, and Inuit peoples across the Interior.



From: Lisa Rowbotham < LRowbotham@rdn.bc.ca>

Sent: Friday, July 22, 2022 8:50 AM

To: Lisa Rowbotham < LRowbotham@rdn.bc.ca>

Cc: Tyler Brown < tyler.brown@nanaimo.ca >; Douglas Holmes < DHolmes@rdn.bc.ca >; Elizabeth Hughes

< EHughes@rdn.bc.ca>

Subject: [External] UBCM Resolution - Legislative Reform Initiative

Good morning,

Please find attached correspondence from Chair Tyler Brown seeking support for the Regional District of Nanaimo's UBCM resolution urging UBCM to work with the Ministry of Municipal Affairs and local governments in a collective endeavour to modernize the *Local Government Act*.

Kind regards,

Lisa Rowbotham

Strategic Initiatives Coordinator, Strategy and Intergovernmental Services
Regional District of Nanaimo
6300 Hammond Bay Road, Nanaimo, BC V9T 6N2
T: 250-390-4111 | C: 250-268-4789 | Email: lrowbotham@rdn.bc.ca
RDN | Get Involved RDN | Facebook | Twitter | Instagram

We acknowledge that for thousands of years the Coast Salish First Nations have been deeply connected to the territories where we now work.

This email is confidential and may be privileged; it is for the use of the named recipient(s) only. If you are not an intended recipient of this email, please notify the sender immediately and do not copy or disclose its contents to any person or body. Any use of this email by an unintended recipient is prohibited. The accuracy or completeness of the information attached to, or disclosed in this email is not guaranteed by the sender.



July 22, 2022

Dear B.C. Chairs and Mayors:

I write to seek your support for the Regional District of Nanaimo's UBCM resolution urging UBCM to work with the Ministry of Municipal Affairs and local governments in a collective endeavour to modernize the *Local Government Act*.

Regional districts are limited in their legislative authority in comparison with municipalities in several key areas such as business licensing authority, subdivision approval, regulation of fireworks discharge, parking enforcement, tree management, and taxation and funding models.

Further, social, political and economic environments that local governments operate within continue to evolve in areas such as climate change, environmental stewardship and a recognition of the importance of First Nations' meaningful participation in regional governance. These realities should be reflected in updated legislation. Inclusive governance, a goal identified in the Province's Action Plan under the Declaration of the Rights of Indigenous Peoples Act, is an important aspect of legislative reform and will inform any re-envisioning of the Local Government Act.

This initiative is also of interest to municipal officials, including to those who look to level the playing field with their rural neighbours, as many aspects of municipal operations are contained in the *Local Government Act*. The planning framework, shared by regional districts and municipalities, is within the *Local Government Act* and needs updating.

In June 2021, the Regional District of Nanaimo, with Don Lidstone, Q.C., hosted a virtual half-day session with regional district Chairs and CAOs across BC to explore the possibility of mobilizing a collaborative effort to modernize the legislation. Participants expressed an interest in proceeding with the initiative, pending approval of their Boards.

On April 1, 2022, the Chairs of the Regional District of Nanaimo and Alberni-Clayoquot Regional District, together with Don Lidstone, hosted a workshop on this topic at the AVICC Convention which was attended by elected officials from regional districts and municipalities and generated robust discussion. The slide presentation used at that session is attached for reference.

The Regional District of Nanaimo resolution, endorsed at the April AVICC Convention and included in the 2022 UBCM resolutions book, proposes action on this matter as follows:

WHEREAS regional districts are limited in their legislative authority in comparison with municipalities in several key areas such as business licensing authority, subdivision approval, regulation of fireworks discharge, parking enforcement, tree management, and taxation and funding models;

AND WHEREAS the social, political and economic environments that local governments operate within continue to evolve in areas such as climate change, environmental stewardship and a recognition of the importance of First Nations' participation in regional governance, and these realities should be reflected in updated legislation;

THEREFORE BE IT RESOLVED THAT UBCM be urged to work with the Ministry of Municipal Affairs and regional districts to further a legislative reform initiative for the purpose of comprehensively reviewing and modernizing the Local Government Act.

In addition, the RDN has requested a meeting with Minister Cullen, to be arranged jointly with Chair John Jack of the Alberni-Clayoquot Regional District, to discuss this initiative further at the upcoming UBCM Convention.

We welcome your support of the UBCM resolution and look forward to achieving forward momentum and interjurisdictional collaboration for this important initiative.

Sincerely,

Tyler Brown, Chair

Regional District of Nanaimo

Tylen Bearn



July 25, 2022

Mayor Alan Harrison and Council City of Salmon Arm Box 40 Salmon Arm, BC V1E 4N2

Dear Mayor Alan Harrison and Council:

RE: CANADA COMMUNITY-BUILDING FUND: FIRST COMMUNITY WORKS FUND PAYMENT FOR 2022/2023

I am pleased to advise that UBCM is in the process of distributing the first Community Works Fund (CWF) payment for fiscal 2022/2023. An electronic transfer of \$418,577.87 is expected to occur early August. This payment is made in accordance with the payment schedule set out in your CWF Agreement with UBCM (see section 4 of your Agreement).

CWF is made available to eligible local governments by the Government of Canada pursuant to the Administrative Agreement. Funding under the program may be directed to local priorities that fall within one of the eligible project categories.

Further details regarding use of CWF and project eligibility are outlined in your CWF Agreement and details on the Canada Community-Building Fund (Gas Tax Fund) can be found on our website.

For further information, please contact Canada Community-Building Fund Program Services by e-mail at ccbf@ubcm.ca or by phone at 250-356-5134.

Sincerely,

Councillor Laurey-Anne Roodenburg

UBCM President

PC: Chelsea Van de Cappelle, Chief Financial Officer

RECEIVED

JUL 29 2022

CITY OF SALMON ARM

12.1.17

Legislative Reform Initiative: Continuing the Discussion

2022 AVICC Annual Convention

April 1, 2022

9:00 -11:00



Agenda

9:00-9:10	Welcome and Introductions
9:10-9:30	Legislative Reform Initiative: Context and Background
9:30-10:25	Discussion: Ideas for Legislative Change
10:25-10:45	Discussion: Process to Achieve this Objective
10:45-10:55	Discussion: Next Steps to Continue Momentum
10:55-11:00	Conclusion/Wrap Up

Panel

- Tyler Brown, Chair, Regional District of Nanaimo; Member of Council, City of Nanaimo
- John Jack, Chair, Alberni-Clayoquot Regional District; Member of Council, Huu-ay-aht First Nation
- Douglas Holmes, Chief Administrative Officer, Regional District of Nanaimo
- Don Lidstone, Q.C., Managing Partner, Lidstone & Company

The Challenge

- Limits on legislative authority no longer supported by policy rationales
- Demographics/population growth/increased development/sparsely populated areas
- Business licensing, subdivisions, fireworks, parking, tree management
- Is such a distinction between authority of regional districts and municipalities still supportable?
- Revenue generation, models of taxation, funding for services lack of flexibility in current paradigm

The Challenge (continued)

- Establishing services to optimize scale, cost distribution, fair participation
- Urban/rural friction
- Social, political, economic values have shifted significantly since legislation was drafted.

Purpose of Today's Workshop

- Continue the conversation
- Hear from local government partners about aspects of the legislation in need of reform
- Confirm support for this important initiative
- Focus forward momentum and collaboration

Summary of Issues

• Community Charter replaced Municipal Act in 2003; excellent example of municipal legislation in Canada

• Local Government Act created 1966, based on 1849 legislation. Not overhauled in early 2000s as planned.

Summary of Issues Continued

- Challenges with *LGA*:
 - a) convoluted language
 - b) anachronistic provisions
 - c) inflexible
 - d) restrictions on taxation/revenue generation
 - e) complexities in service establishment
 - f) lacks provisions to allow RDs to regulate, prohibit and impose requirements by bylaw without provincial approval
- Social/environmental values have changed since LGA was drafted, including:
 - a) First Nations inclusive governance/reconciliation
 - b) climate change
 - c) environmental stewardship

Some Themes from Session with Regional District Chairs and CAOs on June 25, 2021

- First Nations must be invited to be part of this modernizing exercise
- UBCM involvement in this initiative is of great value
- A new legislative scheme should contemplate seven generations into the future; establish a framework responsive to future societal changes

Themes from Discussion June 25, 2021, continued

- "Be careful what you wish for": More authority requires more resources
- Ensure core task of modernizing RD legislation is not sidetracked by other issues
- RDs need more flexibility with revenue sources.

 Municipalities have authority to use fees to shape behaviour.

Themes from Discussion June 25, 2021, continued

- Community amenity contributions should be addressed as part of this initiative
- Consultation with Boards, First Nations, stakeholders, developers, owners, citizens, and the Province is key
- MFA could be part of "blue ribbon panel" or a separate technical advisory group

Legislative Reform Ideas Roundtable Discussion

What kind of legislative reform do you envision?

How would things improve?

Outline of Process Proposed at June 25, 2021, Session

- 1) Establish a Committee of Board Chairs/CAOs to oversee legislation review process
- 2) Develop "blue ribbon panel": 3 4 experts to identify problems, solutions, consequences. Provide an economic, social, environmental analysis for proposed solutions.
 - a) Panel comprised of elected officials, administrators, and a consultant
 - b) Panel reports to a "parliament" of elected officials/CAOs for guidance
 - c) Process subject to a non-disclosure agreement

Outline of Proposed Process Continued

- 3) Conduct thorough consultation with affected RDs and municipalities
- 4) Invite treaty and non-treaty First Nations as partners in the process
- 5) Based on outcomes from "blue ribbon panel," Board Chairs produce detailed draft Regional District Charter with accompanying commentary of approximately 15 pages

Outline of Proposed Process Continued

- 6) Identify and consult stakeholder groups including elected officials, administration, LGMA, and MFA. Symposiums could also be conducted for stakeholders to submit ideas and establish a consensus.
- 7) Develop plan to identify milestones of the process to reform legislation.

Outline of Proposed Process Continued

8) Establish buy-in from the Premier and Minister of Municipal Affairs

- 9) Engage in the legislative drafting process. Provincial legislative counsel would ultimately present a draft bill to the Legislative Assembly.
- 10) Aim for spring of 2024

Continuing the Momentum

Where do we go from here?

Ideas for next steps

Late Item 10.1 - J. & J. Crook - letter received August 5, 2022 - ZON-1247 [1197665 BC Ltd./ Matejke Property Managment and Developments Inc.; 2710 30 Avenue NE; R-1 to R-8]

John & Janey Crook

Salmon Arm, B.C.

V1E 3L2

Mayor and Council: City of Salmon Arm

Re: Rezoning of Lot A, Section 24, TWP 20, Range 10 W6M, KDYD, Plan 1948

Except Plans 5734, 13562, and 25888 (Civic Address, 2710 3oth Ave. N.E.)

Owner/Agent: 1197665 BC Ltd/ Matejka Property Management and Development Inc.

Your Worship and Council:

We have concerns around the scope of the proposed rezoning application for the above property in North Broadview. It is not simply a rezoning application. It has implications beyond the lands under consideration. It may set precedence for future development in the North Broadview neighbourhood before public consultation is undertaken.

The proposal contains elements in the subdivision application which specifically infringe on our land. It tries to secure municipal road access to a broader area of land for development to the south.

Specifically, the attachments to the zoning application show a subdivision plan of the site, including provisions for an access road to serve the subdivision. The road would border our shared property line. The plan for the access road is driven by a larger municipal planning agenda. It proposes that "... the other 10m will come from the adjacent property in the future" ", (see Road / Access point 3 in application) which would take up land along the length of our property. Clearly the road for the subdivision is linked to our property and would access many other properties behind us for future development.

Justification for this access corridor is apparently based on a Conceptual Road Pre-plan (Appendix 8 in the application) which was drafted over twenty years ago. It has since been superseded by two Salmon Arm OCPs. The proposed road next to our property is not even identified in this Pre-plan, yet it is being used to justify creating such a road. If the road is so necessary, why is the complete width not situated on the proposed development next door?

We have specific concerns about the rezoning which need attention. The current OCP indicates that the area is "Low Density" which could allow 22 house units per hectare, but without secondary suites. Certainly, R8 zoning allows for such suites and a density of 40 to 50 units per hectare, adjusted to the 0.6-hectare parcel. Clearly that is not practical on this site. The proposed eight lots with two units each (secondary suites or coach houses) creates 16 housing units which would need parking for up to 48 vehicles, plus visitor parking. Any zoning change proposal must address the capacity of the property to be sensitive to the impact on neighbouring property.

AUG 05 2022

CITY OF SALMON ARM Finally, the parcel at 2710 is surrounded by mature trees. The current access road proposal covers the treed property line which provides cooling shade and a visual buffer between our properties. In accordance with the Environmental Chapter in the OCP, these trees need to be protected since they were planted along the property line and their drip lines extends well over our land. If the road surface could be pushed back far enough, the avenue would be an environmental and real estate asset to both properties.

I strongly suggest that the proposed rezoning and subdivision plan be de-linked from the larger access road and strategic issues above. The broader planning, densification and access issues need a larger public debate which might be addressed during the review of the OCP.

Jeny 1 och

I trust that Council will take our thoughts under consideration, in good faith.

Sincerely,

John and Janey Crook

August 5, 2022

Barb Puddifant

Late Item 22.1 - A. Brydon - email dated August 7, 2022 -DP-444 [BDGA Development Company Inc.; 4400 and 4600 Canoe Beach Drive NE; Form and Character]

From:

Andrew Brydon

Sent:

Sunday, August 7, 2022 9:39 PM

To:

Barb Puddifant

Subject:

[External] Canoe Beach Drive Development DP-444

To whom it may concern,

My name is Andrew Brydon and I am the owner and occupant of Ave NE in Canoe. My house is right on the south side of the field that is being proposed for development.

While I understand the need for more housing and generally agree that developing this lot is a good idea, I have some concerns that I would like to bring up.

As someone who is directly affected by the property next door, I am concerned about Unit Type 4 which is proposed to be built along the south side of the field bordering my property.

I feel that Unit Type 4, as a 3-storey building, Is very tall and bulky to be right next door. As I can see from the plans, there will be 6 large windows looking south and directly into my backyard, along with everyone else along the south side of the lot. I feel this will significantly reduce the privacy that we currently enjoy, reducing our quality of life. The 3-storey Unit Type 4 is clearly designed to get the most of the view of the lake. It will completely ruin the view for everyone behind them. It's clear from the plans that the developer has the view in mind and has no issues with taking it all for themselves. I find this in particular to be a slap in the face of the current residents and everything they have come to enjoy about our community. I am also concerned about the heat that a wall of houses will create, taking in all that southern exposure sunlight all summer long, reflecting it directly onto our living space. The breeze off the lake will also be compromised, further reducing the quality of life we have been accustomed to.

I understand that developing this lot is a good thing and I am hoping to come to a compromise that works for everyone. I can propose a few ideas to consider.

Firstly, use Unit Type 1 instead of Unit Type 4. I understand this is the least likely outcome but would work the best for the people currently bordering the lot. This will take care of all the issues that are most concerning such as the height / bulk of the building, view blocking, privacy issues, heat reflection and loss of airflow.

Second, if we cannot change the building, I propose to build a new fence between the properties on the south side of the lot. A good quality, tall fence (9ft tall, not chain-link) would certainly help with the privacy issues. Also planting trees along the back fence would reduce the heat reflection and help to solve the privacy issues such a tall building with south facing windows would create. I understand that the breeze would still be affected and the view would be lost to most, but this would be the easiest and most fair compromise to both current residents and the developer in my opinion.

Again, I think the design is good and I am happy to see the lot being developed. I just really need to see some compromise between the bordering lot owners and the developers with regards to the above stated concerns. It would be heart-breaking to have my concerns ignored when I've been living at this location for the last 11 years.

Thank you for the consideration, I hope to hear back from you soon.

Andrew Brydon
Owner and Occupant, NE, Canoe BC

Late Item 22.1 - A. Soukup - letter dated August 5, 2022 -DP-444 [BDGA Development Company Inc.; 4400 and 4600 Canoe Beach Drive NE; Form and Character]

Friday August 5th, 2022

To The Council of Salmon Arm,

I am writing this letter to you to register an opinion regarding Development Permit No.444 (4400 and 4600 Canoe Beach Drive NE). We live on 73ave and 47street and received a hand delivered information package regarding the development the week of July 28^{th} .

I would like to start off by saying that I am generally in favor of the development. I am in favor of the vibrancy a development like this could bring to the community, I am in favor of the development of a bicycle path/side walk along Canoe Beach Drive. I particularly appreciate the alignment of the development as a whole in terms of how the hairpin switch back on the access road on the East side of the development is oriented to keep the skies, sunsets and mountain views open to anyone or home East of 48th street. I tend to like the building designs, however I am not in favor of the construction of the Unit Type 4s along the Southern edge of the lot and backing up to the back yards of the houses on the North side of 73ave.

The plan to tightly pack Unit Type 4s, a 3 story (30 ft tall) town house, will negatively impact the privacy of the residences of 73 ave particularly those on the north side of the avenue, will create a harsh boundary with the existing community and potentially increase the temperatures in the back yards of those living on the North side of 73 ave. This small group of families and neighbors will be disproportionately and negatively impacted by the plan as it stands and their interests must be considered.

The drawings provided in the information package show the Unit Type 4s with a 5m set back from the current fence line with the potential to severely disrupt people's privacy. The rear of the Unit Type 4s will then be towering over the existing backyards with approximately 12 windows looking down into the existing residences. The small setback coupled with the 3 story structure will result in a loss of privacy not just in the back yards but also the loss of the use of their windows on the North side of the existing homes as they will be shuddered and blinded to prevent people from being able to look into their homes.

73ave is an important thoroughfare for the residents of Canoe and a better effort should be made to integrate the new development with the existing community. 73ave connects directly to the Park hill trails through the Cul-de-sac at 45th street. Residents and visitors alike ride their bikes, walk their dogs, and shuttle back and forth between the beach and the community using 73ave. It is noted as the primary trail from the Canoe Village Market to Canoe Beach Park. The construction of tightly packed Unit Type 4s will appear as a 30 ft wall for anyone walking from 47th street to 45th street along 73ave. They will cut off the views of Bastion Mountain and generally look like a very harsh boundary between the old and the new.

My backyard is South facing and is always several degrees hotter than the ambient air temperature. It has gotten extremely hot during the recent heat waves. The dark siding of the Unit Type 4s on a south aspect coupled with only a 5m set back from the residences along the north side of 73ave have the potential to absorb and radiate so much heat that it could render these otherwise cool north aspect backyards unbearably hot during our summer heat waves- which are only expected to become

more frequent and even hotter in the coming years. I would hope that climate change and the comfort of our neighbors has been considered during this planning phase.

In conclusion, I am generally in favor of the development but would hope the City of Salmon Arm and the developer reconsiders the construction of the Unit Type 4s. They are considerably taller than any other structure in the neighborhood and will negatively impact the residents of 73ave between 48th street and 45th street. Please consider limiting construction along the southern edge of the lot to Unit Type 1s and Unit Type 2s only. This will result in far less of an impact to people's privacy, will integrate much more smoothly with the existing community and buildings and will reduce the amount of heat absorbed and radiated along the boundary. Thank you kindly for taking the time to consider my opinion. Canoe is a fantastic place to live and I am excited to have new families move in to the neighborhood. I just hope that you consider the interests of the homes and families along 73ave.

Sincerely,

Alex Soukup

73rd ave resident



Barb Puddifant

Late Item 22.1 - D. Brydon - email dated August 7, 2022 -DP-444 [BDGA Development Company Inc.; 4400 and 4600 Canoe Beach Drive NE; Form and Character]

From:

Destiny B <

Sent:

Sunday, August 7, 2022 9:47 PM

To:

Barb Puddifant

Subject:

[External] Development Permit N.DP-444

To whom it may concern,

My name is Destiny Brydon and I am the owner and resident of _____ - 73rd Ave NE in Canoe. My house is right on the south side of the field that is being proposed for development.

While I understand the need for more housing and generally agree that developing this lot is a good idea, I have some concerns that I would like to bring up.

As someone who is directly affected by the property next door, I am concerned about Unit Type 4 which is proposed to be built along the south side of the field bordering my property.

I feel that Unit Type 4, as a 3-storey building, Is very tall and bulky to be right next door. As I can see from the plans, there will be 6 large windows looking south and directly into my backyard, along with everyone else along the south side of the lot. I feel this will significantly reduce the privacy that we currently enjoy, reducing our quality of life. The 3-storey Unit Type 4 is clearly designed to get the most of the view of the lake. It will completely ruin the view for everyone behind them. I am also concerned about the heat that a wall of houses will create, taking in all that southern exposure sunlight all summer long, reflecting it directly onto our living space. The breeze off the lake will also be compromised, further reducing the quality of life we have been accustomed to.

I understand that developing this lot is a good thing and I am hoping to come to a compromise that works for everyone. I can propose a few ideas to consider.

Firstly, use Unit Type 1 instead of Unit Type 4. I understand this is the least likely outcome but would work the best for the people currently bordering the lot. This will take care of all the issues that are most concerning such as the height / bulk of the building, view blocking, privacy issues, heat reflection and loss of airflow.

Second, if we cannot change the building, I propose to build a new fence between the properties on the south side of the lot. A good quality, tall fence (9ft tall, not chain-link) would certainly help with the privacy issues. Also planting trees along the back fence would reduce the heat reflection and help to solve the privacy issues such a tall building with south facing windows would create. I understand that the breeze would still be affected and the view would be lost to most, but this would be the easiest and most fair compromise to both current residents and the developer in my opinion.

Again, I think the design is good and I am happy to see the lot being developed. I just really need to see some compromise between the bordering lot owners and the developers with regards to the above stated concerns. It would be heart-breaking to have my concerns ignored when I've been living at this location for the last 11 years.

Thank you for the consideration.

Destiny Brydon
Owner and Occupant, NE, Canoe BC

Late Item 22.1 - G. Gowriluk - email dated August 5, 2022 -DP-444 [BDGA Development Company Inc.; 4400 and 4600 Canoe Beach Drive NE; Form and Character]

From: Gail Gowriluk <

Sent: August 5, 2022 3:13 PM

To: Alan Harrison < aharrison@salmonarm.ca>

Cc: greg.kyllo.mla@leg.bc.ca <greg.kyllo.mla@leg.bc.ca>

Subject: [External] On a positive note

To Mayor and Council, I think the new development plans for CANOE BEACH ESTATES are wonderful, I love everything about it. Please don't listen to the nay sayers on Facebook. I work in the community and get the opinions from people all day long solicited and not, and I've got to say the overall consensus is super positive, any one who can see past the end of their nose can see the benefits for our community in this development, it's modern and clean, it's great for first time home buyers and retirees, there's some of us that don't want to leave Canoe when we retire, and don't want the hassle of a yard, this gives a person this option finally. It adds value to our community.

This has my families vote ##
Thank you

Canoe, bc

Gail Gowriluk

Sent from my iPhone